

1. Parks Commission Monthly Meeting

Documents:

[PARKS COMMISSION AGENDA 04052018.PDF](#)
[PARKS COMMISSION MINUTES 03012018.PDF](#)

1.1. Congress Square Redesign Update

Documents:

[CONGRESS SQUARE_COMBINED PROGRESS_03-13-18.PDF](#)



Commission Members: Dory Waxman, Chair, Jaime Parker, Vice Chair, Councilor Brian Batson, Carol Hutchins, Craig Lapine, Cynthia Loebenstein, Meri Lowry, Michael Mertaugh, Nathan Robbins, Chelsea Malacara, Colette Bouchard, Zack Anchors and Amy Segal.

Parks Commission Agenda
April 5, 2017
5:00 PM
Portland City Hall
389 Congress Street, Room 24

The Mission of the Portland Parks Commission is to advocate for the enhancement and stewardship of our parks and open spaces. Review and propose projects that impact parks and open spaces and recommend action. Foster collaboration among park users and the City. Promotes public access and enjoyment. Advocate for public and private funding for parks and open spaces. Enjoy Portland for Life.

- | | | |
|-----|---|----------|
| I. | General Citizen Comment Period | (5 min) |
| II. | Agenda Items (<i>public comment taken on action items only</i>) | |
| a. | Acceptance of February Meeting Minutes | (5 min) |
| b. | New Business | (50 min) |
| | i. Congress Square Park ReDesign Update – Caitlin Cameron | |
| | ii. Funding for the Redesign – David LaCasse | |
| | iii. Paysa Update – Nick | |
| | iv. Ft. Gorges Update – Paul Drinan | |
| | v. Bramhall Square Competition – Liz Trice | |
| c. | Communications/Updates | (30 min) |
| | i. Ordinance Ad Hoc Committee Update | |
| | ii. Parks Conservancy – Ethan | |
| | iii. Subcommittee Updates | |
| | iv. Parks Division Updates - Ethan | |
| d. | Commissioner requests for Agenda Items | (5 min) |

City of Portland Commissions are not required to take public comment under FOIA and are Ordinance is silent regarding the duties of the Commission. The Commission has the discretion to not allow or allow public comment during its meetings, including the authority to limit the duration of comments. Since the Commission makes recommendations to the City Council, public comment is available at that level.



Commission Members: Dory Waxman, Chair, Carol Hutchins, Craig Lapine, Cynthia Loebenstein, Michael Mertaugh, Nathan Robbins, Colette Bouchard, and Amy Segal. Staff members: Sally DeLuca, Ethan Hipple and Alli Carroll. PAYSA President, Nick Davala.

Parks Commission Minutes
March 1, 2017
5:00 PM
Portland City Hall
389 Congress Street, Room 24

I. General Citizen Comment Period

PAYSA (Portland Area Youth Soccer Association) President, Nick Davala came this evening to describe PAYSA and their efforts to offer 800 kids annually youth soccer programs. They requested field hours for seventeen different fields for this upcoming fall. He would like to advocate for fields and thanked the Parks Division for all they do to help keep them in good condition. He requested to present on April 5th. The Commission agreed to set aside time in the next meeting's agenda for that.

II. Agenda Items

a. Acceptance of February Meeting Minutes

Craig moved to accept the minutes of the February meeting. Seconded by Cynthia. Michael suggested edits that he emailed to Alli. Passed unanimously as amended.

b. New Business

i. Land Bank Ordinance Ad Hoc Committee

Dory explained to the Commission that she would like to sit down with Land Bank Commission to create an Ad Hoc Committee to go over the current ordinances to address what worked and what did not to see how to make it more effective in the future. She would like to prepare for the creation of the next ordinance. Ethan said there is a lot of overlap between the Land Bank and Parks Commission ordinances. A joint Ad Hoc Committee could do research and bring their findings back to the Commissions and if a change is suggested, it would be brought to the Council. It was suggested that the committee compare historical ordinances and the current ones. Commission gave their support for the creation of this committee.

ii. Comprehensive Plan:

Craig is a fan of the comprehensive plan that the City implemented about 6-8 months ago. The plan was intended to be the framework for a lot of what the City does. "Equitable, sustainable, dynamic, secure, authentic, and connected." He thinks the comprehensive plan and vision statement could be helpful in the Parks Commission decision making. Craig wanted to know if these are something the Commission would want to use in the future. Sally and Ethan confirmed that they use this plan as a guide. The Commission agreed that these could be helpful.

c. Communications/Updates

i. Parks Conservancy – Ethan

Ethan said that last night the Conservancy approved the draft of the MOU and City staff will give that to Michael Goldman to review. Then they will be updating bylaws and hiring an executive director. Dory praised the board on how great they are doing so far.

ii. Subcommittee Updates

Finance Subcommittee: Had a meeting to discuss the gift catalogue. The current one is very outdated and very general. One of the first principles is that this is for improvements above and beyond what they are already enjoying from their Parks Division. Had discussions on the enhancements that could be added to the catalogue as well as programs or dedicated staff.

Commission wants to make it clear that it's a different target audience than the Parks Conservancy. They would welcome suggestions for names rather than calling it a gift catalogue. Carol suggested "Love Your Parks".

Community Outreach Subcommittee: Amy said the letter went out to Friends Groups and Neighborhood Associations. Jaime is finding the new emails for any bounce backs. Some responses have come through. Jaime is working with Jeff to get a speaker for the Green Space Gathering.

Annual Report Subcommittee: They have an outline and are starting to draft. Would like to get the draft out to the Commission for their review to then pass for the April meeting. Then to Council as soon as possible so that they can hand the reports out at the Green Space Gathering. Sally will see if they can get on April 16th for the Council meeting.

Park Initiatives Subcommittee: Cynthia said that they did not meet last month. Have a meeting scheduled for next Wednesday.

iii. Parks Division Updates

Ethan explained the new Parks Finder Map that Alli and he have been working on for the past months. This map will be placed on our website. They are also creating a Park Grid to make finding park info easier. Alli showed the Commission their draft over the projector.

Sally confirmed that the operating budget has been sent to the City Manager and they will be meeting with him the second week of March. Then it would go to City Council.

Oakhurst has been in contact with Jeff Tarling about a tree program. Goal is to replace 100% of the trees that are taken down. Usually, we do. This year, the October 30th wind storm made it so we weren't able to. Oakhurst is really interested in helping us create a public campaign to replace every tree that comes down.

Forest Ecologist Rob Bryan is studying Baxter Woods and the impact off leash dogs have on it over time. We have the first draft of the baseline study. He's recommending policy changes to this park. The Division is not proposing a policy change yet but to better educate the policy that is currently in place. Once we have a final draft of the study, we will bring it back to the Parks Commission.

Michael moved to adjourn the meeting. Nate seconded. Passed unanimously.

CONGRESS SQUARE
PORTLAND, ME

CITY OF PORTLAND, MAINE

LANDSCAPE ARCHITECT



WALLACE ROBERTS & TODD, LLC

1700 MARKET STREET, SUITE 2800

215.732.5215
WRTDESIGN.COM

CONSULTANTS

CIVIL ENGINEERING

SEBAGO TECHNICS
75 JOHN ROBERTS RD, SUITE 1A
SOUTH PORTLAND ME, 04106
207.200.2100

MEP ENGINEER AND STREET LIGHTING

BENNET ENGINEERING
7 BENNET RD, P.O. BOX 297
FREEPORT, ME 04032
207.866.9475

URBAN HORTICULTURE

PATRICK CULLINA
894 6TH AVE, 5TH FLOOR
NEW YORK, NY 10001
718.288.8661

SITE LIGHTING

TILETT LIGHTING
15 MAIDEN LN, SUITE 508
NEW YORK, NY 10038
211.766.0144

WATER FEATURE DESIGN

DELTA FOUNTAINS
11494 COLUMBIA PARK DR. W., SUITE 4
JACKSONVILLE, FL 32258
904.866.9030

COST ESTIMATING

VJ ASSOCIATES
35 HIGHLAND CIRCLE, SUITE 2800
NEEDHAM, ME 02949
781.444.8200

KEY PLAN



ISSUE

REV #	DATE	DESCRIPTION
A	03-07-18	PROGRESS PRINT
B	03-09-18	50% DD

SEALS

50% DESIGN DEVELOPMENT
- NOT FOR CONSTRUCTION

COPYRIGHT © 2018 - Wallace Roberts & Todd, LLC - ALL RIGHTS RESERVED - All ideas, designs, arrangements and plans indicated or represented by this drawing and within recorded property lines constitute the original and unpublished work of Wallace Roberts & Todd, LLC and the same may not be duplicated, used or obtained in any manner, form or conception by any person whatsoever without the written consent of the architect.


JOB #	16023-01	DRAWN BY	JAR
DATE	03-07-2018	CHECKED BY	DLR
SCALE	AS NOTED		

DRAWING TITLE

EXISTING CONDITIONS PLAN

DRAWING #



C-100

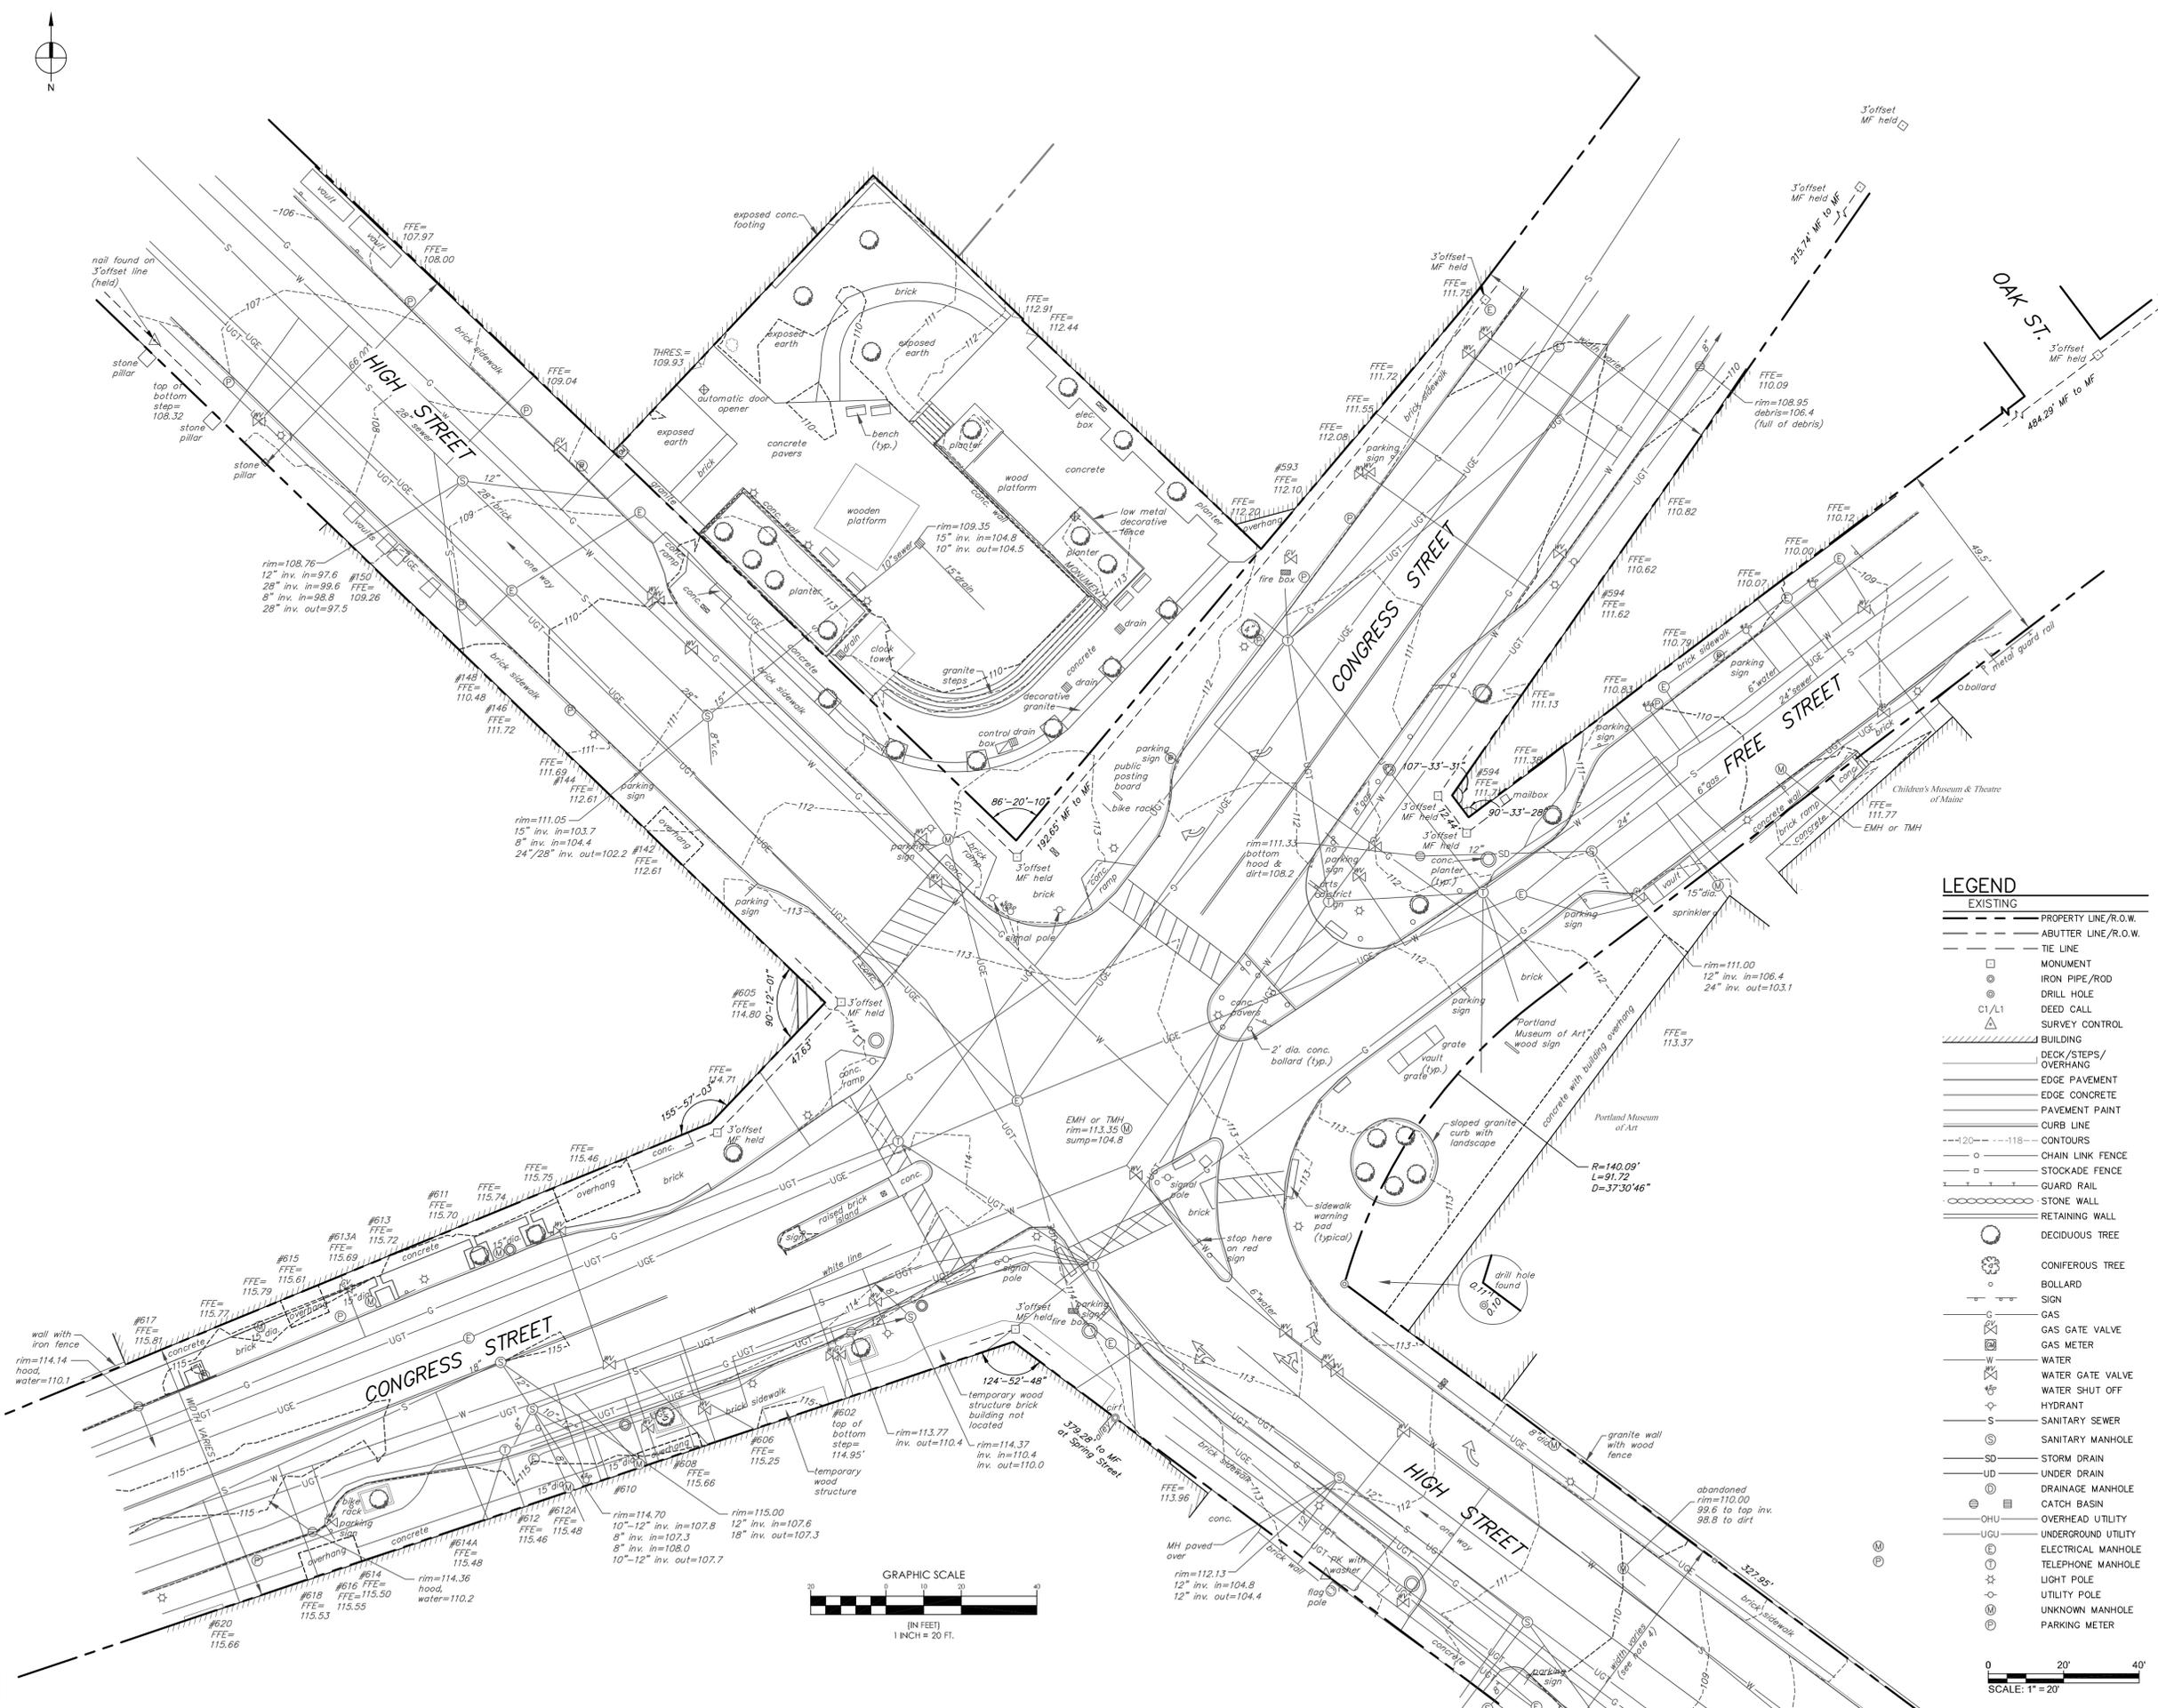

LEGEND

EXISTING

- PROPERTY LINE/R.O.W.
- ABUTTER LINE/R.O.W.
- TIE LINE
- MONUMENT
- ⊙ IRON PIPE/ROD
- ⊙ DRILL HOLE
- ⊙ DEED CALL
- ⊙ SURVEY CONTROL
- ▨ BUILDING
- ▨ DECK/STEPS/OVERHANG
- ▨ EDGE PAVEMENT
- ▨ EDGE CONCRETE
- ▨ PAVEMENT PAINT
- ▨ CURB LINE
- CONTOURS
- CHAIN LINK FENCE
- STOCKADE FENCE
- GUARD RAIL
- STONE WALL
- RETAINING WALL
- DECIDUOUS TREE
- CONIFEROUS TREE
- BOLLARD
- SIGN
- GAS GATE VALVE
- GAS METER
- WATER
- WATER GATE VALVE
- WATER SHUT OFF
- HYDRANT
- SANITARY SEWER
- SANITARY MANHOLE
- STORM DRAIN
- UNDER DRAIN
- DRAINAGE MANHOLE
- CATCH BASIN
- OVERHEAD UTILITY
- UNDERGROUND UTILITY
- ELECTRICAL MANHOLE
- TELEPHONE MANHOLE
- LIGHT POLE
- UTILITY POLE
- UNKNOWN MANHOLE
- PARKING METER

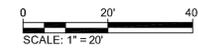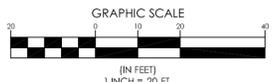



CONGRESS SQUARE PORTLAND, ME

CITY OF PORTLAND, MAINE

LANDSCAPE ARCHITECT



WALLACE ROBERTS & TODD, LLC

1700 MARKET STREET, SUITE 2800

215.732.5215
WRTDESIGN.COM

CONSULTANTS

CIVIL ENGINEERING

SEBAGO TECHNICS
75 JOHN ROBERTS RD, SUITE 1A
SOUTH PORTLAND ME, 04106
207.200.2100

MEP ENGINEER AND STREET LIGHTING

BENNET ENGINEERING
7 BENNET RD, P.O. BOX 297
FREEPORT, ME 04032
207.865.9475

URBAN HORTICULTURE

PATRICK CULLINA
894 6TH AVE, 5TH FLOOR
NEW YORK, NY 10001
718.288.8661

SITE LIGHTING

TILLETT LIGHTING
15 MAIDEN LN, SUITE 508
NEW YORK, NY 10038
211.766.0144

WATER FEATURE DESIGN

DELTA FOUNTAINS
11494 COLUMBIA PARK DR. W., SUITE 4
JACKSONVILLE, FL 32258
904.866.9030

COST ESTIMATING

VJ ASSOCIATES
35 HIGHLAND CIRCLE, SUITE 2800
NEEDHAM, ME 02949
781.444.8200

KEY PLAN



ISSUE

REV #	DATE	DESCRIPTION
A	03-07-18	PROGRESS PRINT
B	03-09-18	50% DD

SEALS

50% DESIGN DEVELOPMENT - NOT FOR CONSTRUCTION

COPYRIGHT © 2018 - Wallace Roberts & Todd, LLC - ALL RIGHTS RESERVED - All ideas, designs, arrangements and plans indicated or represented by this drawing and within specified copyright period constitute the original and unpublished work of Wallace Roberts & Todd, LLC and the same may not be duplicated, used or distributed in any manner, form or conception for any purpose whatsoever without the written consent of the architect.


JOB #	16023-01	DRAWN BY	JAR
DATE	03-07-2018	CHECKED BY	DLR
SCALE	AS NOTED		

DRAWING TITLE

SITE DEMOLITION PLAN

DRAWING #

C-101

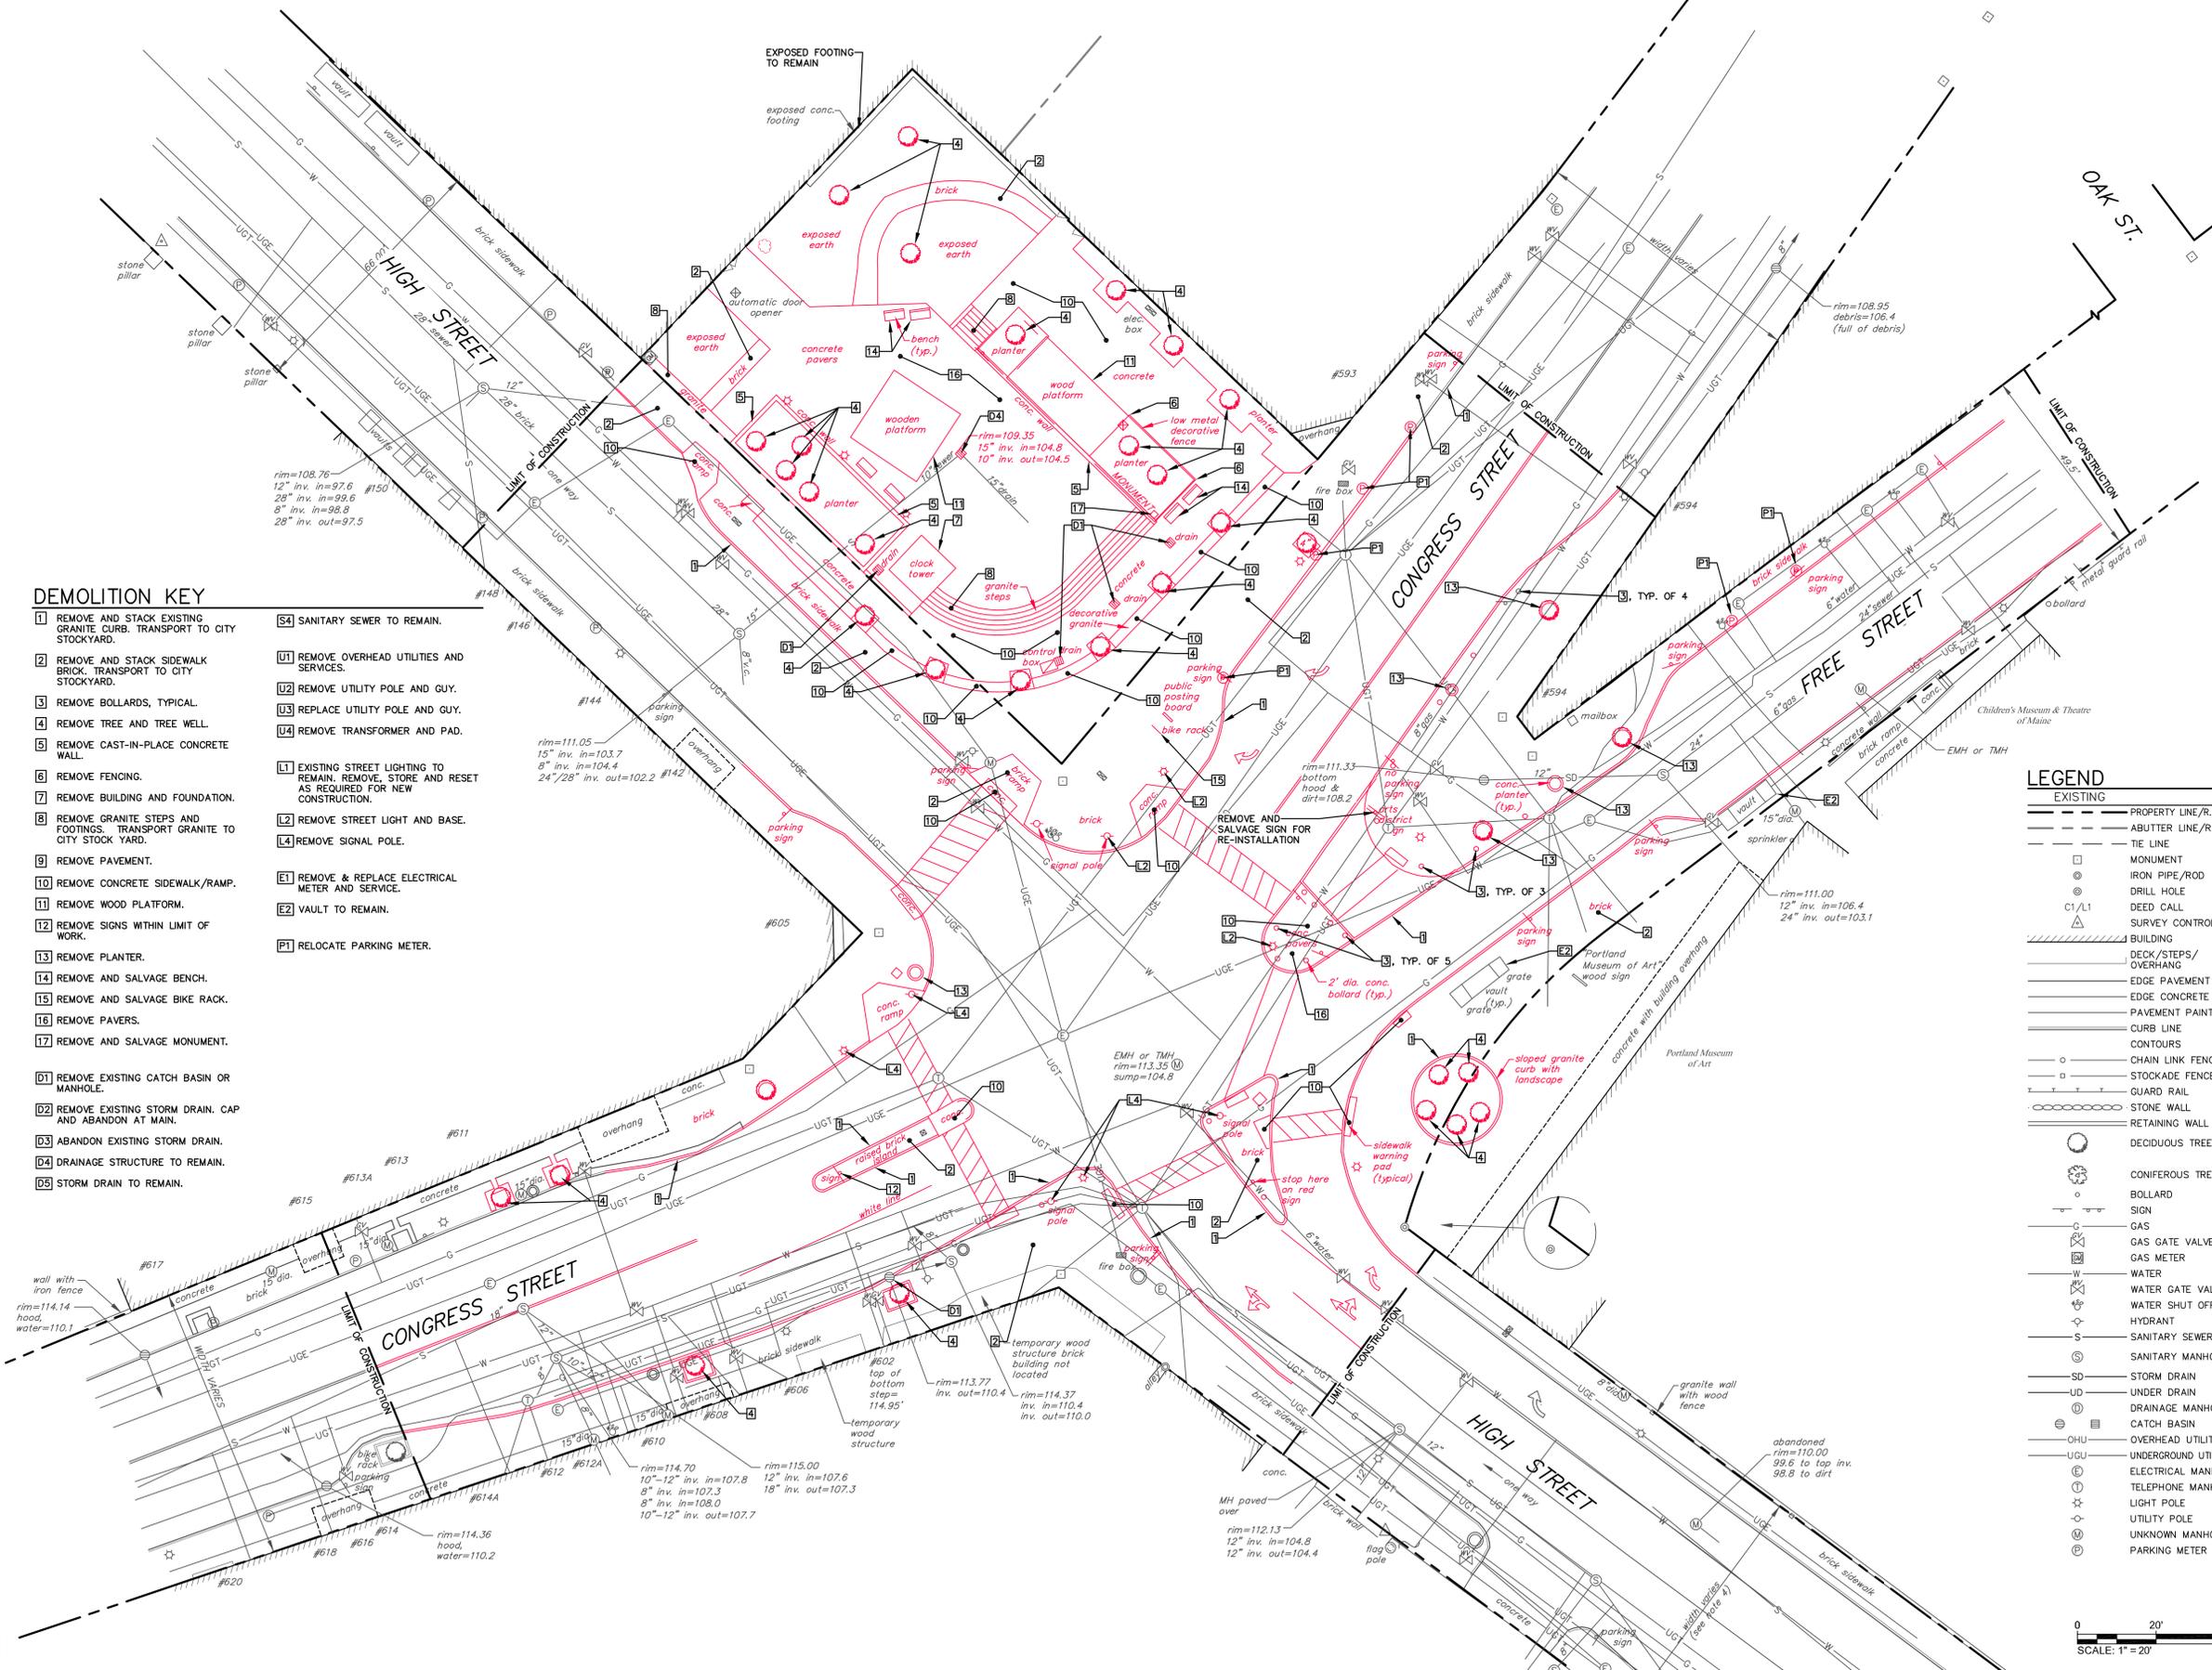

DEMOLITION KEY

- 1 REMOVE AND STACK EXISTING GRANITE CURB. TRANSPORT TO CITY STOCKYARD.
- 2 REMOVE AND STACK SIDEWALK BRICK. TRANSPORT TO CITY STOCKYARD.
- 3 REMOVE BOLLARDS, TYPICAL.
- 4 REMOVE TREE AND TREE WELL.
- 5 REMOVE CAST-IN-PLACE CONCRETE WALL.
- 6 REMOVE FENCING.
- 7 REMOVE BUILDING AND FOUNDATION.
- 8 REMOVE GRANITE STEPS AND FOOTINGS. TRANSPORT GRANITE TO CITY STOCK YARD.
- 9 REMOVE PAVEMENT.
- 10 REMOVE CONCRETE SIDEWALK/RAMP.
- 11 REMOVE WOOD PLATFORM.
- 12 REMOVE SIGNS WITHIN LIMIT OF WORK.
- 13 REMOVE PLANTER.
- 14 REMOVE AND SALVAGE BENCH.
- 15 REMOVE AND SALVAGE BIKE RACK.
- 16 REMOVE PAVERS.
- 17 REMOVE AND SALVAGE MONUMENT.
- D1 REMOVE EXISTING CATCH BASIN OR MANHOLE.
- D2 REMOVE EXISTING STORM DRAIN. CAP AND ABANDON AT MAIN.
- D3 ABANDON EXISTING STORM DRAIN.
- D4 DRAINAGE STRUCTURE TO REMAIN.
- D5 STORM DRAIN TO REMAIN.
- S4 SANITARY SEWER TO REMAIN.
- U1 REMOVE OVERHEAD UTILITIES AND SERVICES.
- U2 REMOVE UTILITY POLE AND GUY.
- U3 REPLACE UTILITY POLE AND GUY.
- U4 REMOVE TRANSFORMER AND PAD.
- L1 EXISTING STREET LIGHTING TO REMAIN. REMOVE, STORE AND RESET AS REQUIRED FOR NEW CONSTRUCTION.
- L2 REMOVE STREET LIGHT AND BASE.
- L4 REMOVE SIGNAL POLE.
- E1 REMOVE & REPLACE ELECTRICAL METER AND SERVICE.
- E2 VAULT TO REMAIN.
- P1 RELOCATE PARKING METER.

LEGEND

- EXISTING
- PROPERTY LINE/R.O.W.
 - - - ABUTTER LINE/R.O.W.
 - TIE LINE
 - MONUMENT
 - IRON PIPE/ROD
 - DRILL HOLE
 - DEED CALL
 - △ SURVEY CONTROL
 - BUILDING
 - DECK/STEPS/OVERHANG
 - EDGE PAVEMENT
 - EDGE CONCRETE
 - PAVEMENT PAINT
 - CURB LINE
 - CONTOURS
 - CHAIN LINK FENCE
 - STOCKADE FENCE
 - GUARD RAIL
 - STONE WALL
 - RETAINING WALL
 - DECIDUOUS TREE
 - CONIFEROUS TREE
 - BOLLARD
 - SIGN
 - GAS
 - GAS GATE VALVE
 - GAS METER
 - WATER
 - WATER GATE VALVE
 - WATER SHUT OFF
 - HYDRANT
 - SANITARY SEWER
 - SANITARY MANHOLE
 - STORM DRAIN
 - UNDER DRAIN
 - DRAINAGE MANHOLE
 - CATCH BASIN
 - OHU OVERHEAD UTILITY
 - UGU UNDERGROUND UTILITY
 - ELECTRICAL MANHOLE
 - TELEPHONE MANHOLE
 - LIGHT POLE
 - UTILITY POLE
 - UNKNOWN MANHOLE
 - PARKING METER



CONGRESS SQUARE
PORTLAND, ME

CITY OF PORTLAND, MAINE

LANDSCAPE ARCHITECT



WALLACE ROBERTS & TODD, LLC

1700 MARKET STREET, SUITE 2800

215.732.5215
WRTDESIGN.COM

CONSULTANTS

CIVIL ENGINEERING

SEBAGO TECHNICS
75 JOHN ROBERTS RD, SUITE 1A
SOUTH PORTLAND ME, 04106
207.200.2100

MEP ENGINEER AND STREET LIGHTING

BENNET ENGINEERING
7 BENNET RD, P.O. BOX 297
FREEPORT, ME 04032
207.865.9475

URBAN HORTICULTURE

PATRICK CULLINA
894 6TH AVE, 5TH FLOOR
NEW YORK, NY 10001
718.288.8661

SITE LIGHTING

TILLET LIGHTING
15 MAIDEN LN, SUITE 508
NEW YORK, NY 10038
211.766.0144

WATER FEATURE DESIGN

DELTA FOUNTAINS
11494 COLUMBIA PARK DR. W., SUITE 4
JACKSONVILLE, FL 32258
904.886.9030

COST ESTIMATING

VJ ASSOCIATES
35 HIGHLAND CIRCLE, SUITE 2800
NEEDHAM, ME 02949
781.444.8200

KEY PLAN



ISSUE

REV #	DATE	DESCRIPTION
A	03-07-18	PROGRESS PRINT
B	03-12-18	50% DD

SEALS


**50% DESIGN DEVELOPMENT
- NOT FOR CONSTRUCTION**

COPYRIGHT © 2018 - Wallace Roberts & Todd, LLC. ALL RIGHTS RESERVED. All ideas, designs, arrangements and plans indicated or represented by this drawing and other related documents herein constitute the original and unpublished work of Wallace Roberts & Todd, LLC and the same may not be duplicated, used or disclosed to any person, firm or corporation for any purpose whatsoever without the written consent of the architect.

JOB #	16023-01	DRAWN BY	SCK
DATE	03-07-2018	CHECKED BY	SSS
SCALE	AS NOTED		

DRAWING TITLE
ROADWAY GEOMETRIC PLAN

DRAWING #
C-102

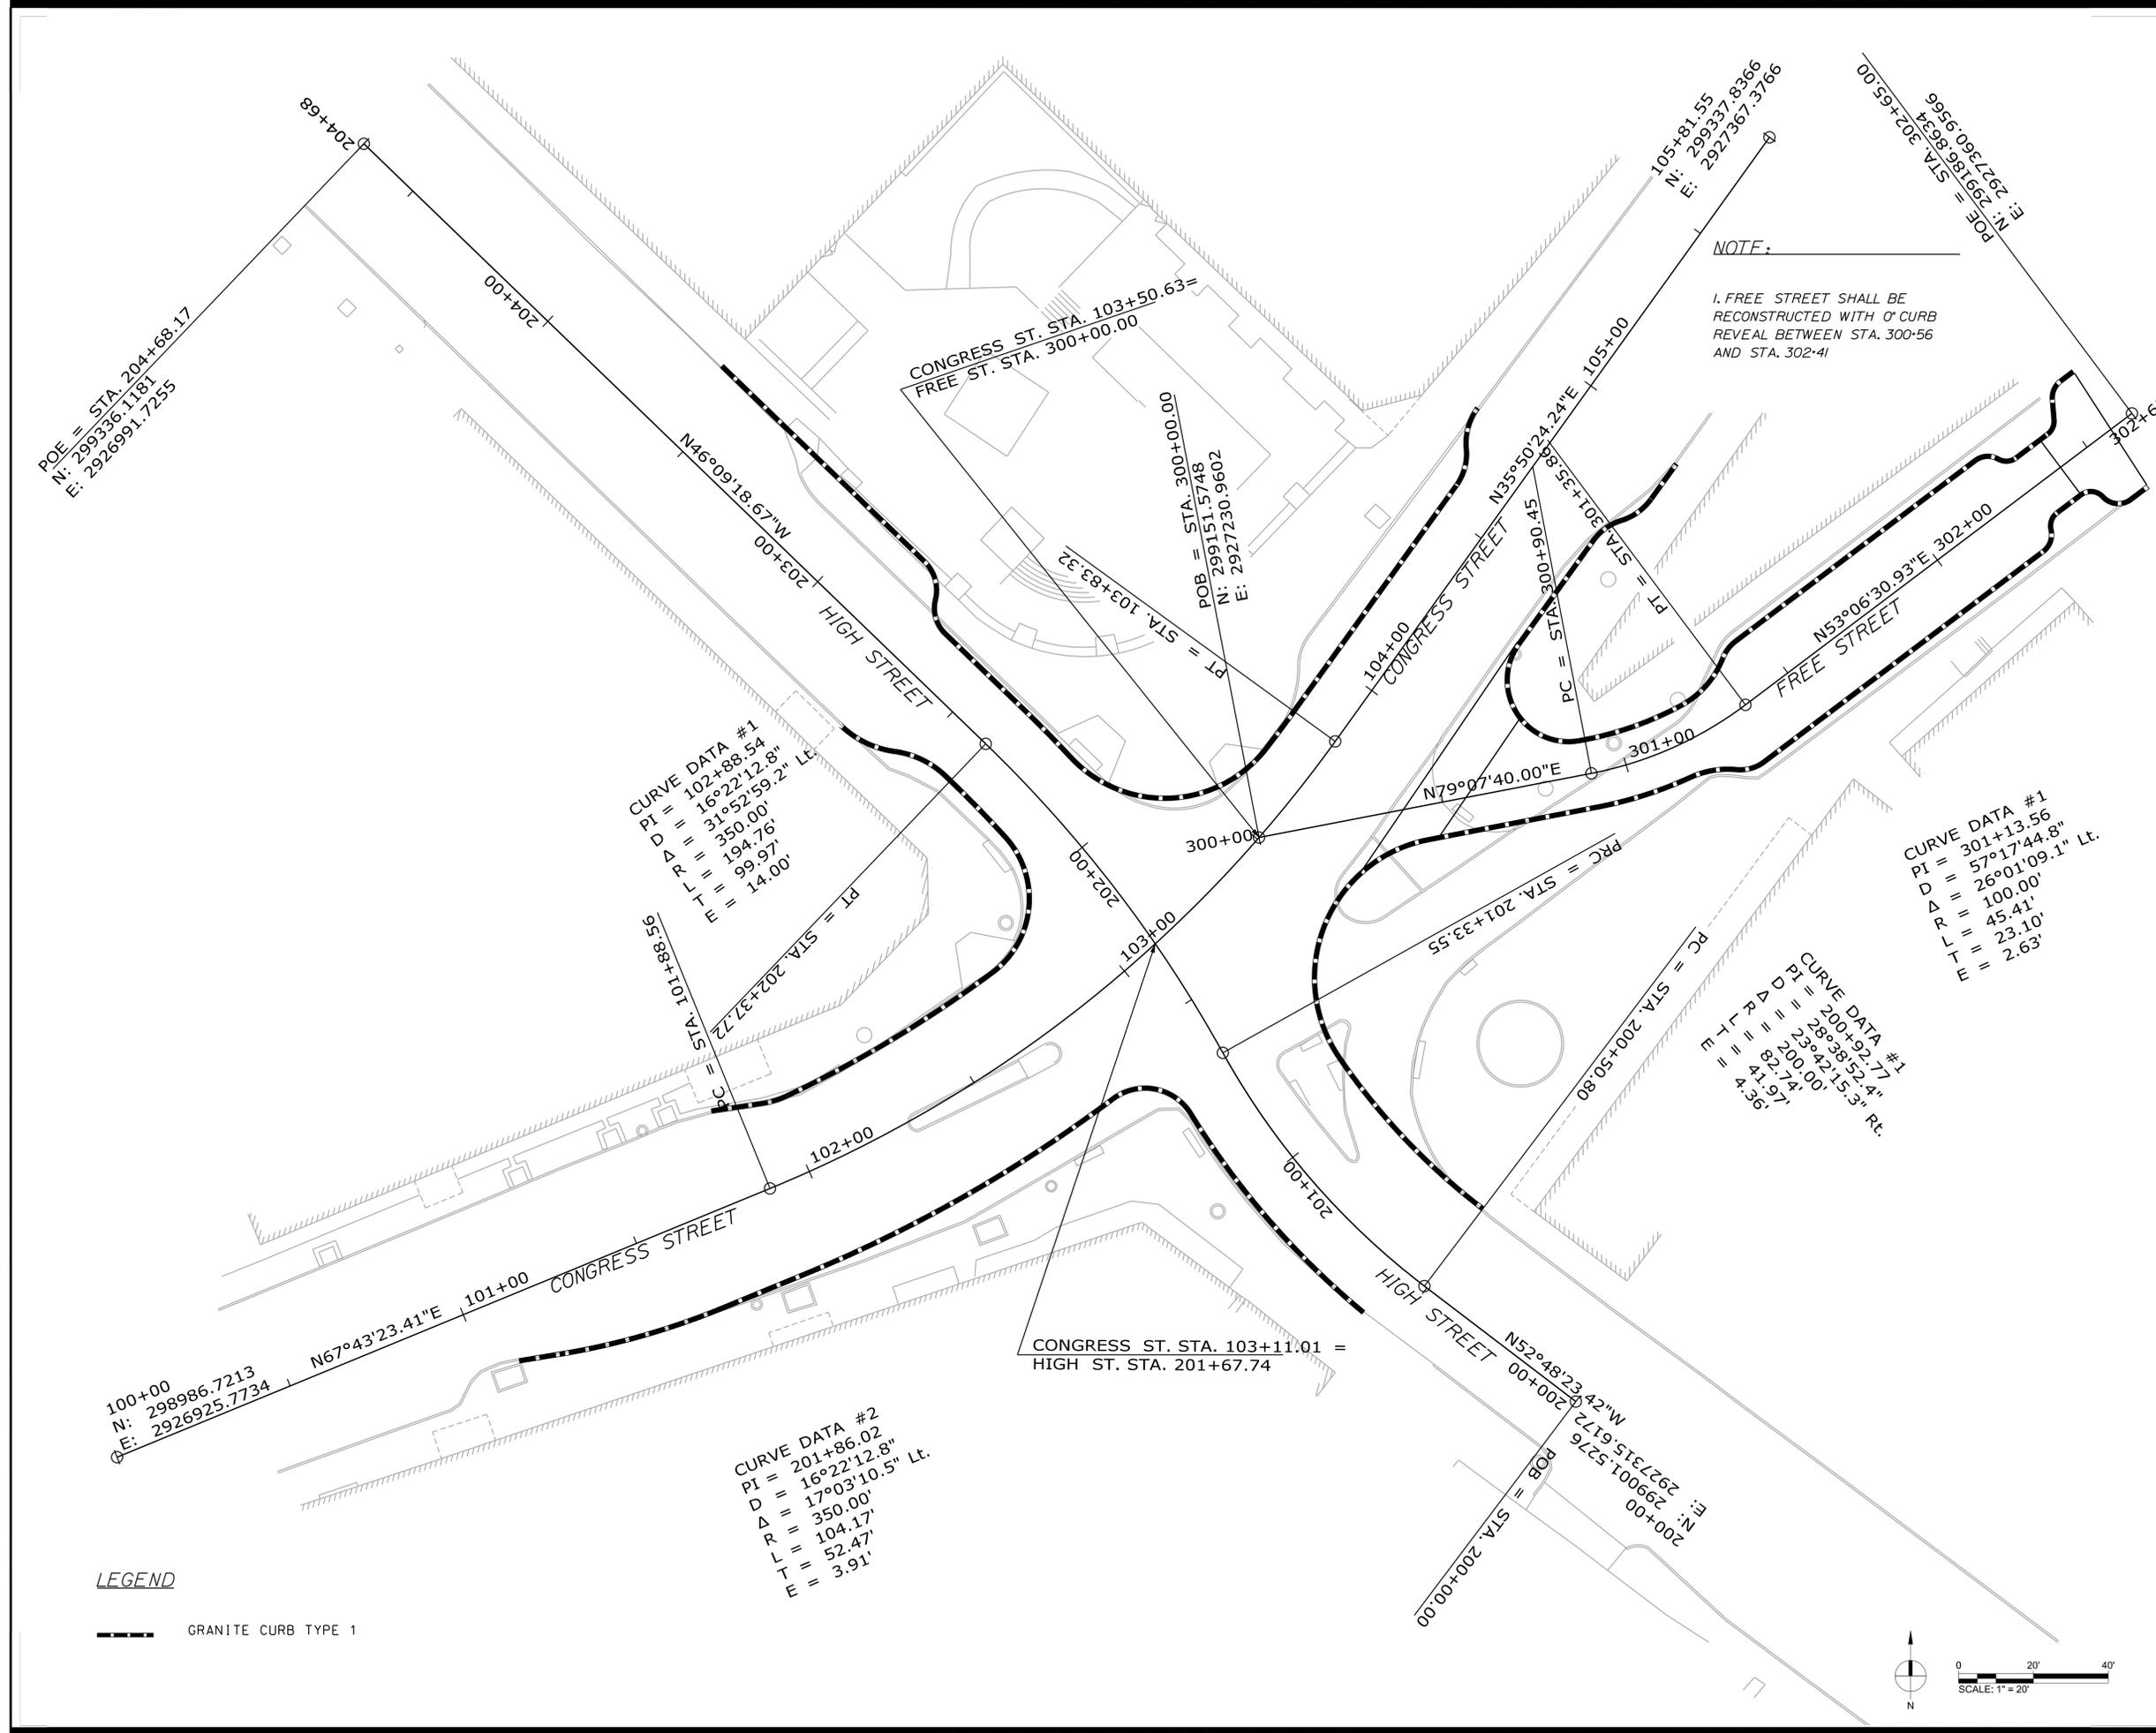

CONGRESS SQUARE
PORTLAND, ME

CITY OF PORTLAND, MAINE

LANDSCAPE ARCHITECT



WALLACE ROBERTS & TODD, LLC

1700 MARKET STREET, SUITE 2800

215.732.5215
WRTDESIGN.COM

CONSULTANTS

CIVIL ENGINEERING

SEBAGO TECHNICS
75 JOHN ROBERTS RD, SUITE 1A
SOUTH PORTLAND ME, 04106
207.200.2100

MEP ENGINEER AND STREET LIGHTING

BENNET ENGINEERING
7 BENNET RD, P.O. BOX 297
FREEPORT, ME 04032
207.865.9475

URBAN HORTICULTURE

PATRICK CULLINA
894 6TH AVE, 5TH FLOOR
NEW YORK, NY 10001
718.288.8661

SITE LIGHTING

TILLET LIGHTING
15 MAIDEN LN, SUITE 508
NEW YORK, NY 10038
211.766.0144


WATER FEATURE DESIGN

DELTA FOUNTAINS
11494 COLUMBIA PARK DR. W., SUITE 4
JACKSONVILLE, FL 32258
904.866.9030

COST ESTIMATING

VJ ASSOCIATES
35 HIGHLAND CIRCLE, SUITE 2800
NEEDHAM, ME 02949
781.444.8200

KEY PLAN

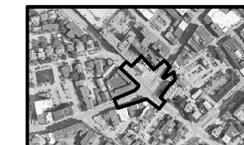

ISSUE

REV #	DATE	DESCRIPTION
A	03-07-18	PROGRESS PRINT
B	03-12-18	50% DD

SEALS

**50% DESIGN DEVELOPMENT
- NOT FOR CONSTRUCTION**

COPYRIGHT © 2018 - Wallace Roberts & Todd, LLC. ALL RIGHTS RESERVED. All ideas, designs, arrangements and plans indicated or represented by this drawing and other material appearing herein constitute the original and unpublished work of Wallace Roberts & Todd, LLC and the same may not be duplicated, used or disclosed to any person, firm or corporation for any purpose whatsoever without the written consent of the architect.


JOB #	16023-01	DRAWN BY	SCK
DATE	03-07-2018	CHECKED BY	SSS
SCALE	AS NOTED		

DRAWING TITLE
ROADWAY CONSTRUCTION PLAN

DRAWING #
C-103

TYPE OF CONSTRUCTION LEGEND

- FULL DEPTH RECONSTRUCTION (GRAVEL BASE AND PAVEMENT)
- PAVEMENT AND/OR CONCRETE REMOVAL, FINE GRADE GRAVEL BASE AND REPAVE
- MILL AND OVERLAY
- PAVEMENT REMOVAL/NEW SIDEWALK AREA

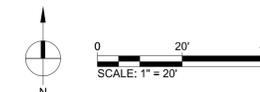

CONGRESS SQUARE
PORTLAND, ME

CITY OF PORTLAND, MAINE

LANDSCAPE ARCHITECT



WALLACE ROBERTS & TODD, LLC

1700 MARKET STREET, SUITE 2800

215.732.5215
WRTDESIGN.COM

CONSULTANTS

CIVIL ENGINEERING

SEBAGO TECHNICS
75 JOHN ROBERTS RD, SUITE 1A
SOUTH PORTLAND ME, 04106
207.200.2100

MEP ENGINEER AND STREET LIGHTING

BENNET ENGINEERING
7 BENNET RD, P.O. BOX 297
FREEPORT, ME 04032
207.865.9475

URBAN HORTICULTURE

PATRICK CULLINA
894 6TH AVE, 5TH FLOOR
NEW YORK, NY 10001
718.288.8661

SITE LIGHTING

TILLET LIGHTING
15 MAIDEN LN, SUITE 508
NEW YORK, NY 10038
211.766.0144


WATER FEATURE DESIGN

DELTA FOUNTAINS
11494 COLUMBIA PARK DR. W., SUITE 4
JACKSONVILLE, FL 32258
904.866.9030

COST ESTIMATING

VJ ASSOCIATES
35 HIGHLAND CIRCLE, SUITE 2800
NEEDHAM, ME 02949
781.444.8200

KEY PLAN

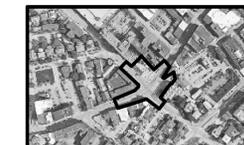

ISSUE

REV #	DATE	DESCRIPTION
A	03-07-18	PROGRESS PRINT
B	03-12-18	50% DD

SEALS


**50% DESIGN DEVELOPMENT
- NOT FOR CONSTRUCTION**

COPYRIGHT © 2018 - Wallace Roberts & Todd, LLC - ALL RIGHTS RESERVED - All ideas, designs, arrangements and plans indicated or represented by this drawing and other related copywork herein constitute the original and unpublished work of Wallace Roberts & Todd, LLC and the same may not be duplicated, used or disclosed to any person, firm or corporation for any purpose whatsoever without the written consent of the architect.

JOB #	16023-01	DRAWN BY	SCK
DATE	03-07-2018	CHECKED BY	SSS
SCALE	AS NOTED		

DRAWING TITLE
PAVEMENT MARKING PLAN

DRAWING #
C-104

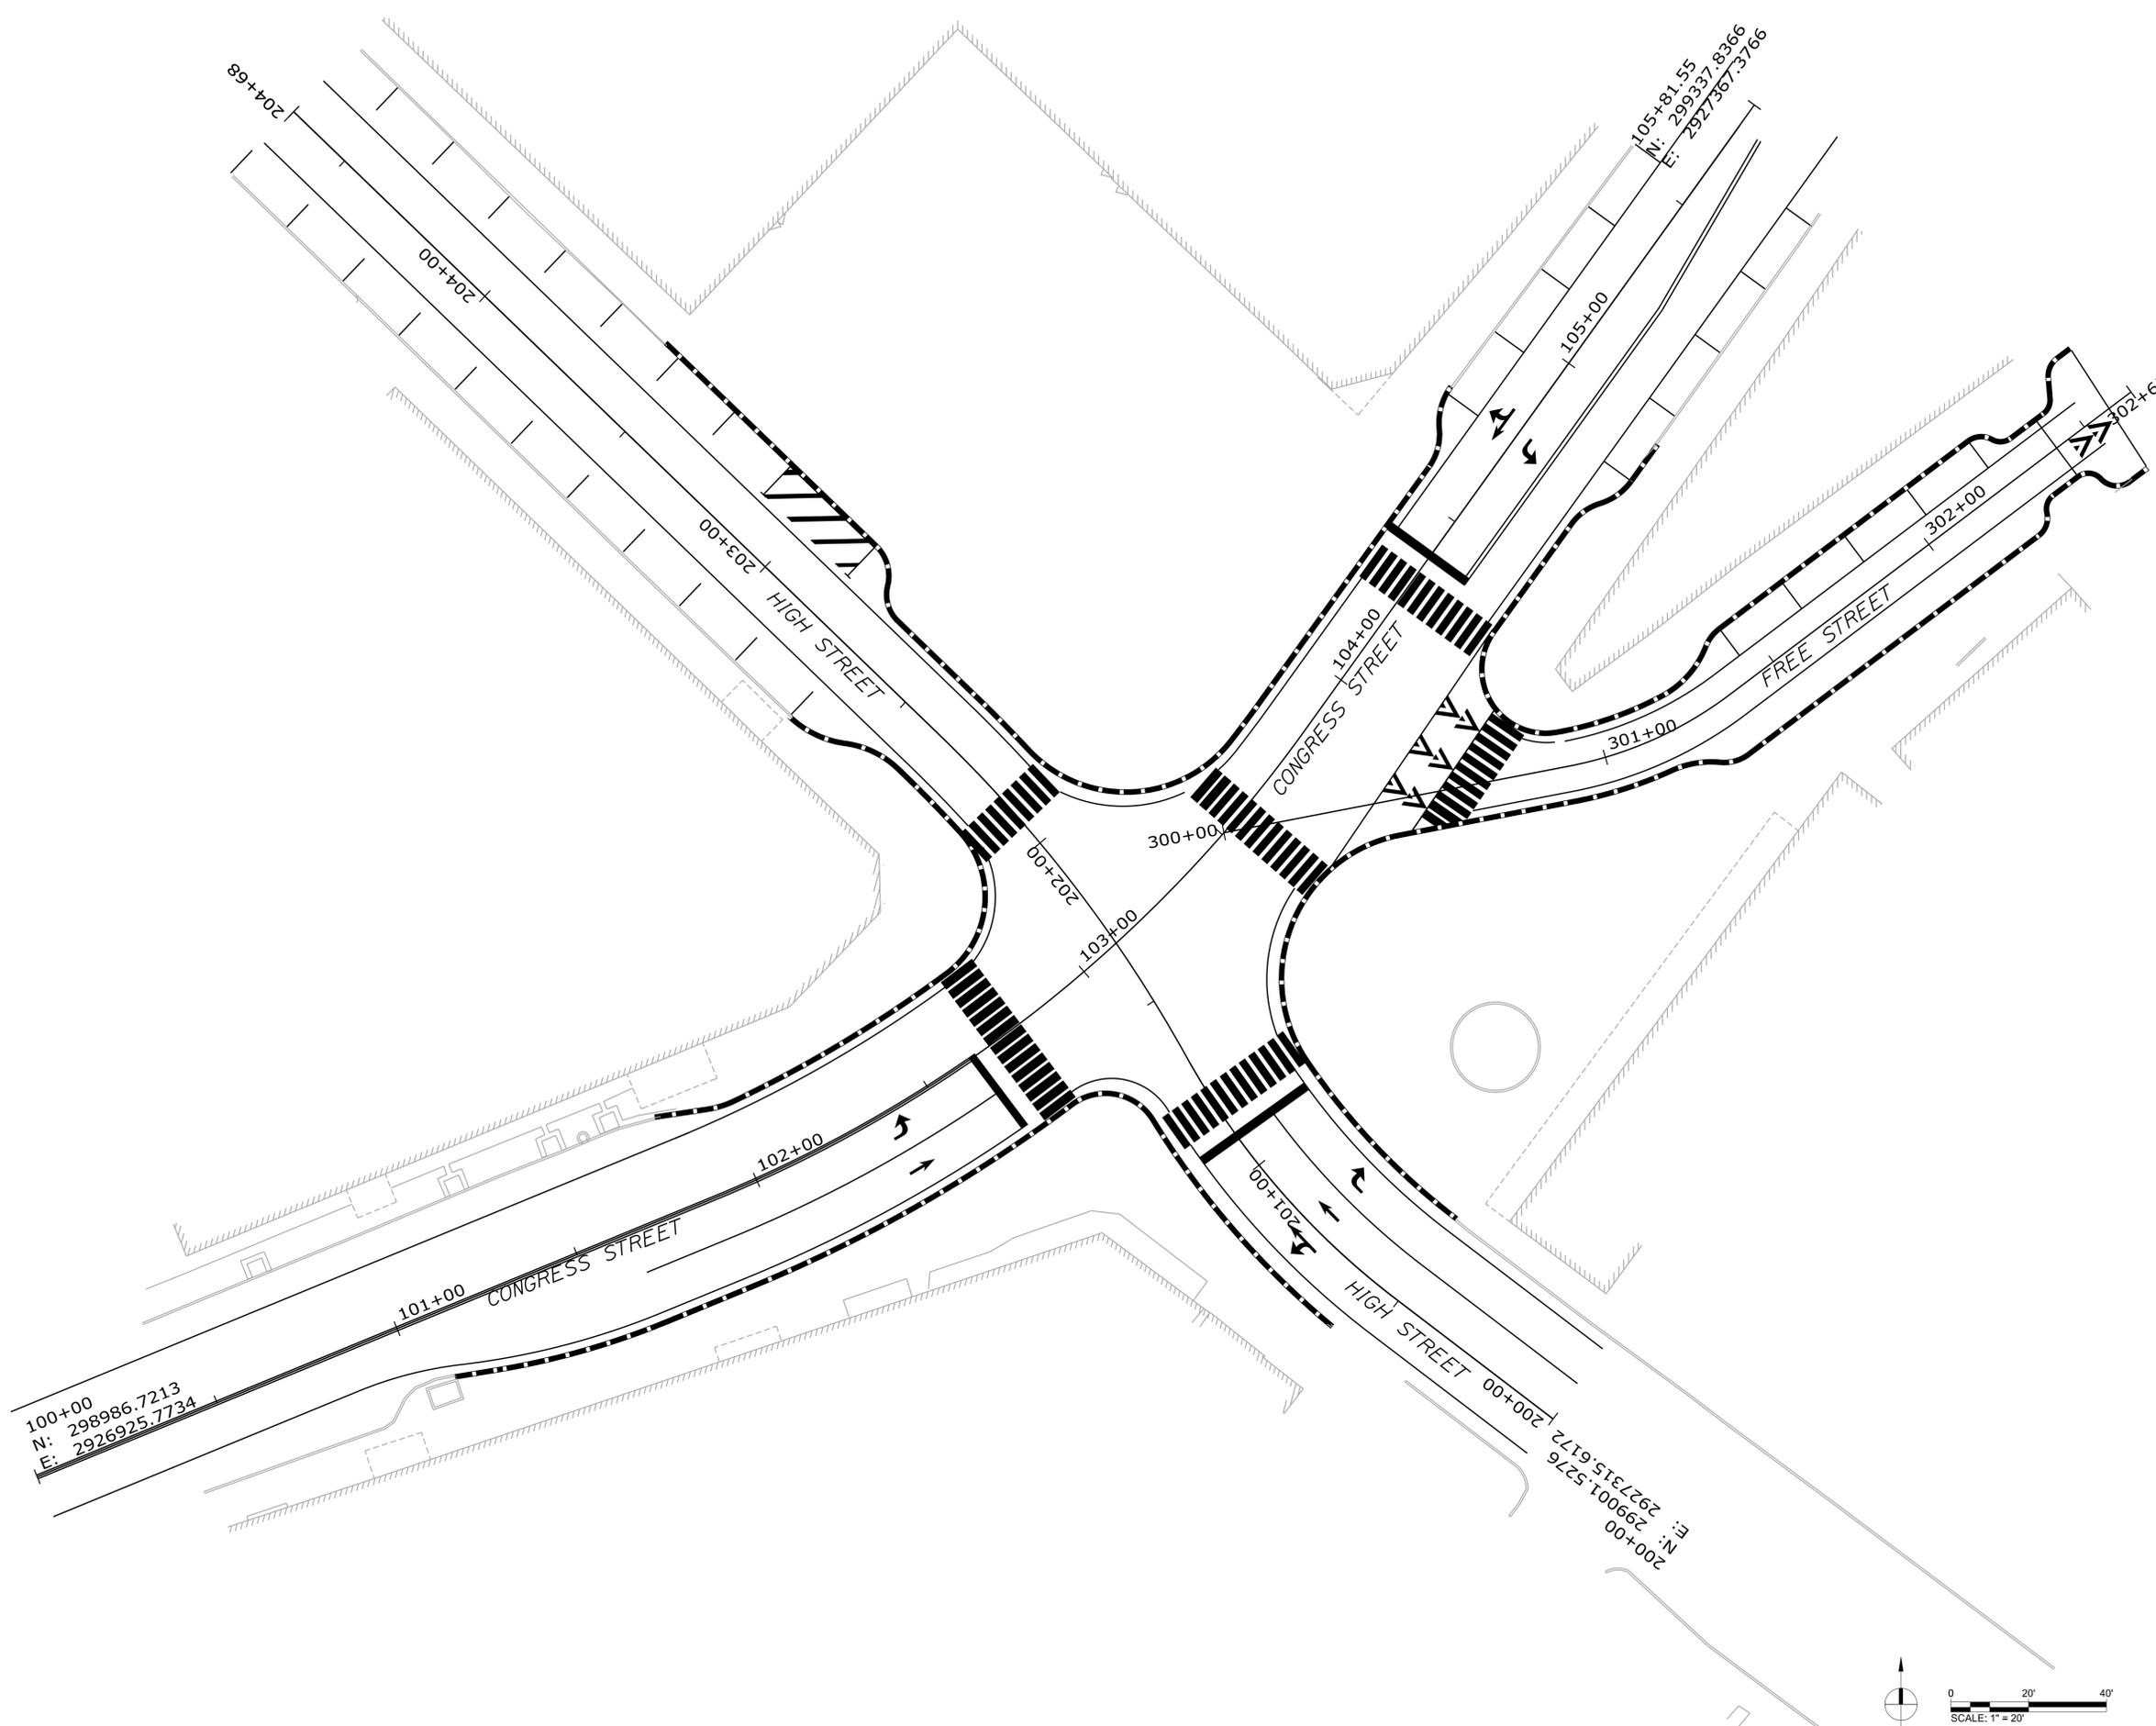

CONGRESS SQUARE
PORTLAND, ME

CITY OF PORTLAND, MAINE

LANDSCAPE ARCHITECT



WALLACE ROBERTS & TODD, LLC

1700 MARKET STREET, SUITE 2800

215.732.5215

WRTDESIGN.COM

CONSULTANTS

CIVIL ENGINEERING

SEBAGO TECHNICS

75 JOHN ROBERTS RD, SUITE 1A
SOUTH PORTLAND ME, 04106
207.200.2100

MEP ENGINEER AND STREET LIGHTING

BENNET ENGINEERING

7 BENNET RD, P.O. BOX 297
FREEPORT, ME 04032
207.865.9475

URBAN HORTICULTURE

PATRICK CULLINA

894 6TH AVE, 5TH FLOOR
NEW YORK, NY 10001
718.288.8661

SITE LIGHTING

TILLETT LIGHTING

15 MAIDEN LN, SUITE 508
NEW YORK, NY 10038
211.766.0144

WATER FEATURE DESIGN

DELTA FOUNTAINS

11494 COLUMBIA PARK DR. W., SUITE 4
JACKSONVILLE, FL 32258
904.866.9030

COST ESTIMATING

VJ ASSOCIATES

35 HIGHLAND CIRCLE, SUITE 2800
NEEDHAM, ME 02949
781.444.8200

KEY PLAN



ISSUE

REV #	DATE	DESCRIPTION
A	03-07-18	PROGRESS PRINT
B	03-12-18	50% DD

SEALS

50% DESIGN DEVELOPMENT
- NOT FOR CONSTRUCTION

COPYRIGHT © 2018 - Wallace Roberts & Todd, LLC - ALL RIGHTS RESERVED - All ideas, designs, arrangements and plans indicated or represented by this drawing and other related drawings herein constitute the original and unpublished work of Wallace Roberts & Todd, LLC and the same may not be duplicated, used or disclosed to any person, firm or corporation for any purpose whatsoever without the written consent of the architect.

JOB #	16023-01	DRAWN BY	SCK
DATE	03-07-2018	CHECKED BY	SSS
SCALE	AS NOTED		

DRAWING TITLE

TRAFFIC SIGNAL PLAN

DRAWING #

C-105

SIGNAL LAYOUT

STRUCTURE	LOCATION	DESCRIPTION	FOUNDATION
A		25' MAST ARM W/ LUMINAIRE MOUNTED ON ARM	
B		8' PEDESTAL POLE	
C		8' PEDESTAL POLE	
D		8' PEDESTAL POLE	
E		8' PEDESTAL POLE	
F		30' MAST ARM W/ LUMINAIRE MOUNTED ON ARM	
G		8' PEDESTAL POLE	
H		35' MAST ARM W/ LUMINAIRE MOUNTED ON ARM	
I		8' PEDESTAL POLE	
J		8' PEDESTAL POLE	
K		CONTROL CABINET	
L		8' PEDESTAL POLE	
M		8' PEDESTAL POLE	
N		8' PEDESTAL POLE	
O		8' PEDESTAL POLE	
P		8' PEDESTAL POLE	

PROPOSED SIGNAL INDICATIONS

DISPLAYS: $\phi 2, \phi 4, \phi 6$




C1



P1-P12

ID:
A1, A2, A3
B1, B2, B3
C2, C3

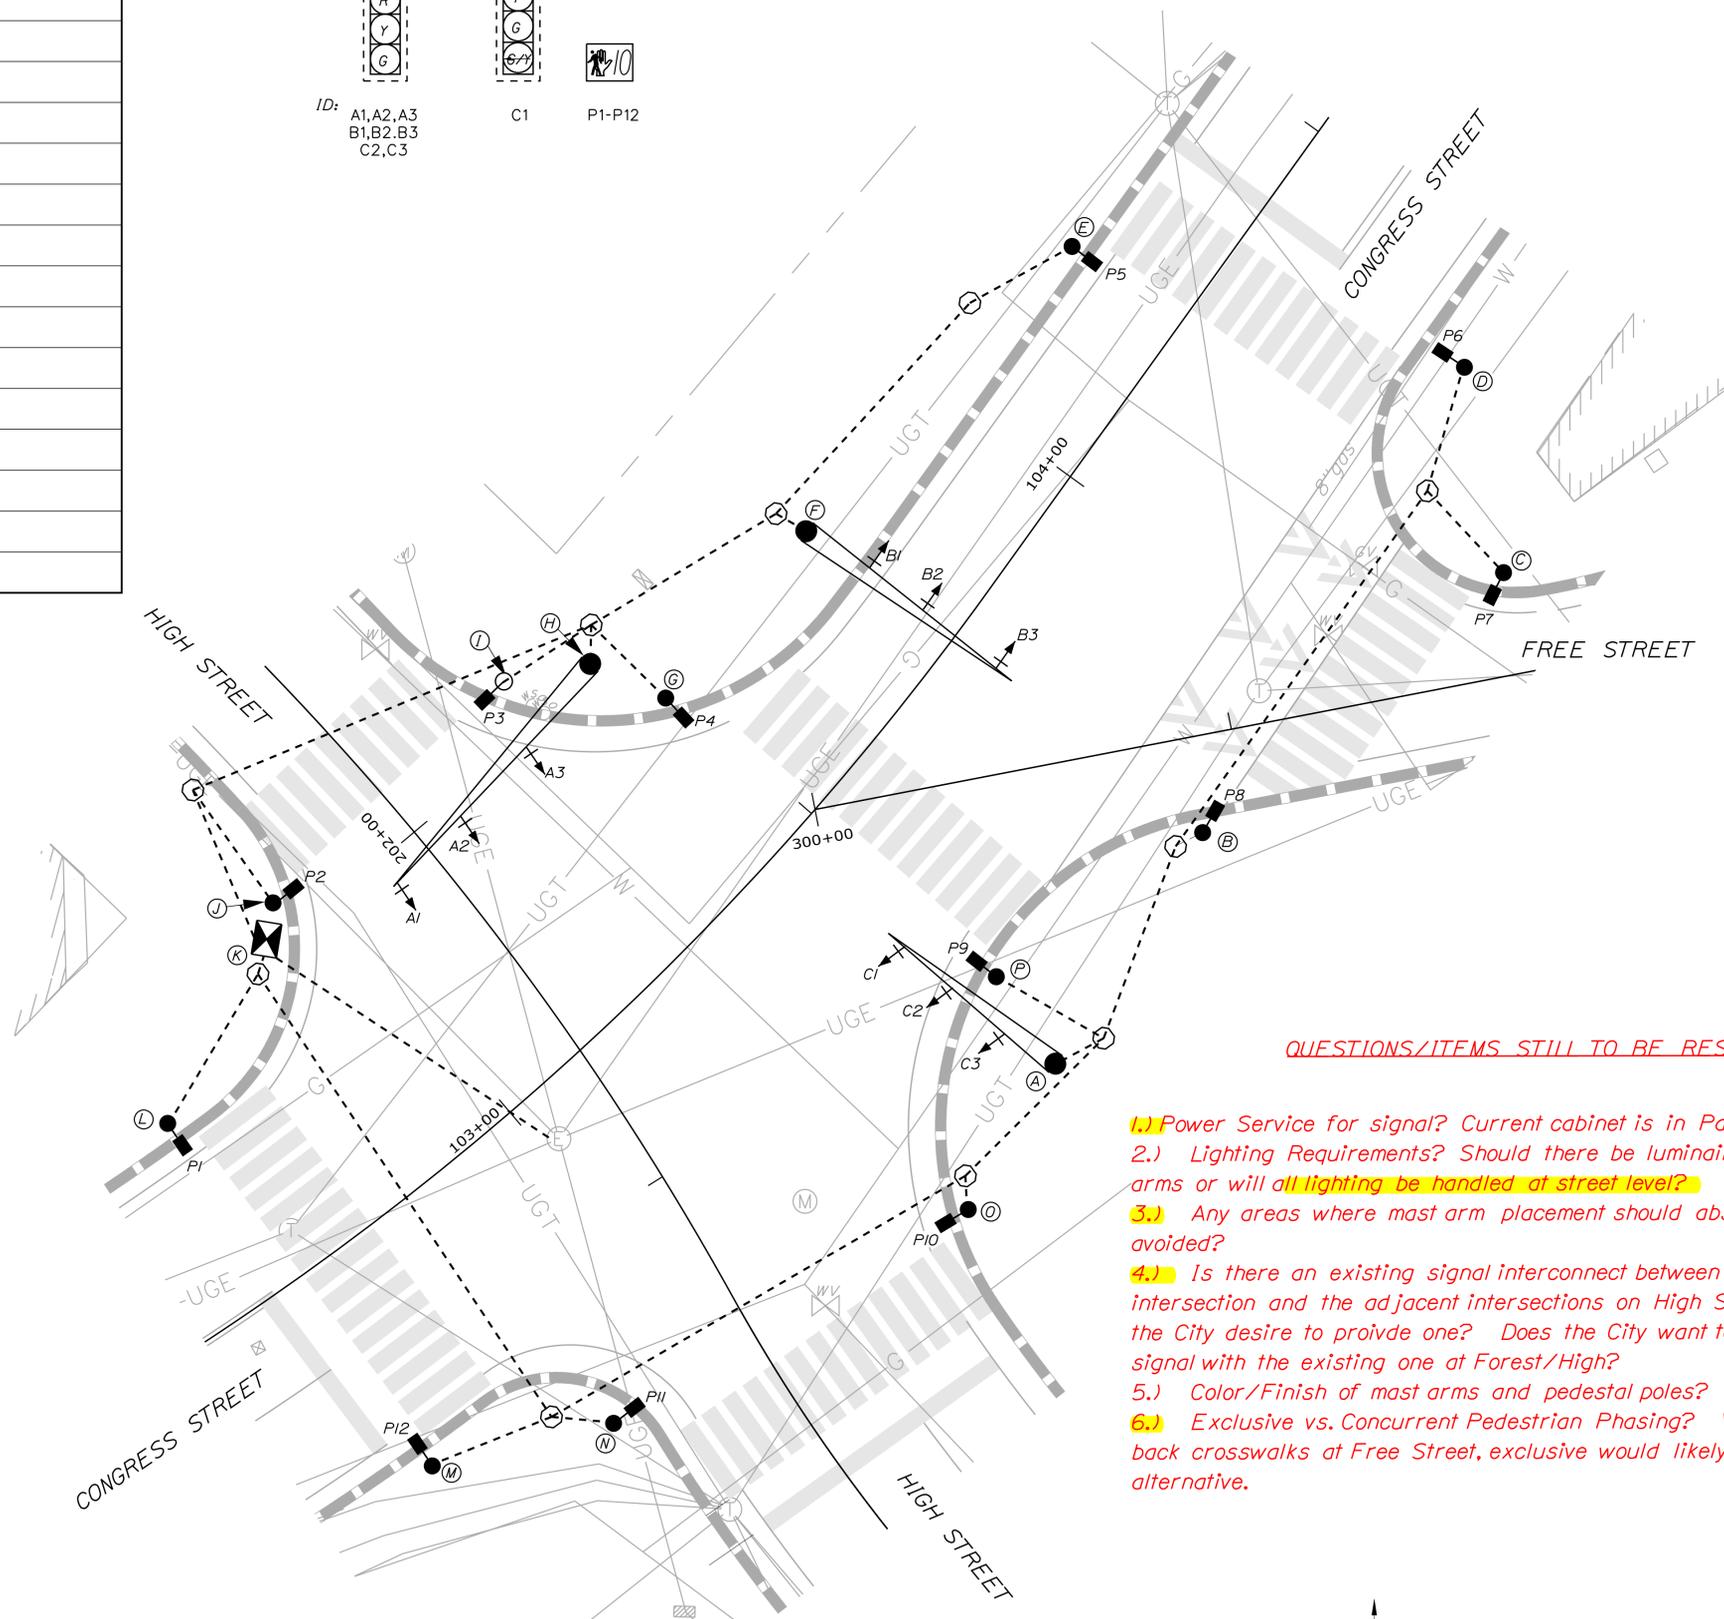


QUESTIONS/ITEMS STILL TO BE RESOLVED

- 1.) Power Service for signal? Current cabinet is in Park.
- 2.) Lighting Requirements? Should there be luminaires on the mast arms or will all lighting be handled at street level?
- 3.) Any areas where mast arm placement should absolutely be avoided?
- 4.) Is there an existing signal interconnect between this intersection and the adjacent intersections on High Street? Does the City desire to provide one? Does the City want to connect this signal with the existing one at Forest/High?
- 5.) Color/Finish of mast arms and pedestal poles?
- 6.) Exclusive vs. Concurrent Pedestrian Phasing? With the pushed back crosswalks at Free Street, exclusive would likely be the safer alternative.

LEGEND

---	SIGNAL CONDUIT
+>	VEHICULAR SIGNAL HEAD
■	PEDESTRIAN SIGNAL HEAD
●	FOUNDATION (SIZE VARIES)
⊠	CONTROLLER CABINET
○	JUNCTION BOX

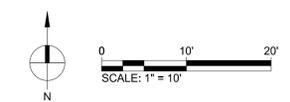

CONGRESS SQUARE
PORTLAND, ME

CITY OF PORTLAND, MAINE

LANDSCAPE ARCHITECT



WALLACE ROBERTS & TODD, LLC
1700 MARKET STREET, SUITE 2800

215.732.5215
WRTDESIGN.COM

CONSULTANTS

CIVIL ENGINEERING
SEBAGO TECHNICS
75 JOHN ROBERTS RD, SUITE 1A
SOUTH PORTLAND ME, 04106
207.200.2100

MEP ENGINEER AND STREET LIGHTING
BENNET ENGINEERING
7 BENNET RD, P.O. BOX 297
FREEPORT, ME 04032
207.865.9475

URBAN HORTICULTURE
PATRICK CULLINA
894 6TH AVE, 5TH FLOOR
NEW YORK, NY 10001
718.288.8661

SITE LIGHTING
TILLETT LIGHTING
15 MAIDEN LN, SUITE 508
NEW YORK, NY 10038
211.766.0144

WATER FEATURE DESIGN
DELTA FOUNTAINS
11494 COLUMBIA PARK DR. W., SUITE 4
JACKSONVILLE, FL 32258
904.886.9030

COST ESTIMATING
VJ ASSOCIATES
35 HIGHLAND CIRCLE, SUITE 2800
NEEDHAM, ME 02949
781.444.8200

KEY PLAN



ISSUE

REV #	DATE	DESCRIPTION
1	03/12/18	50% DESIGN DEVELOPMENT

SEALS


50% DESIGN DEVELOPMENT - NOT FOR CONSTRUCTION

COPYRIGHT © 2018 - Wallace Roberts & Todd, LLC - ALL RIGHTS RESERVED - All ideas, designs, arrangements and plans indicated or represented by this drawing and written material appearing herein constitute the original and unpublished work of Wallace Roberts & Todd, LLC and the same may not be duplicated, used or disclosed to any person, firm or corporation for any purpose whatsoever without the written consent of the architect.

JOB #	DRAWN BY
DATE	CHECKED BY
SCALE	AS NOTED


DRAWING TITLE
LAYOUT PLAN

DRAWING #
L-101

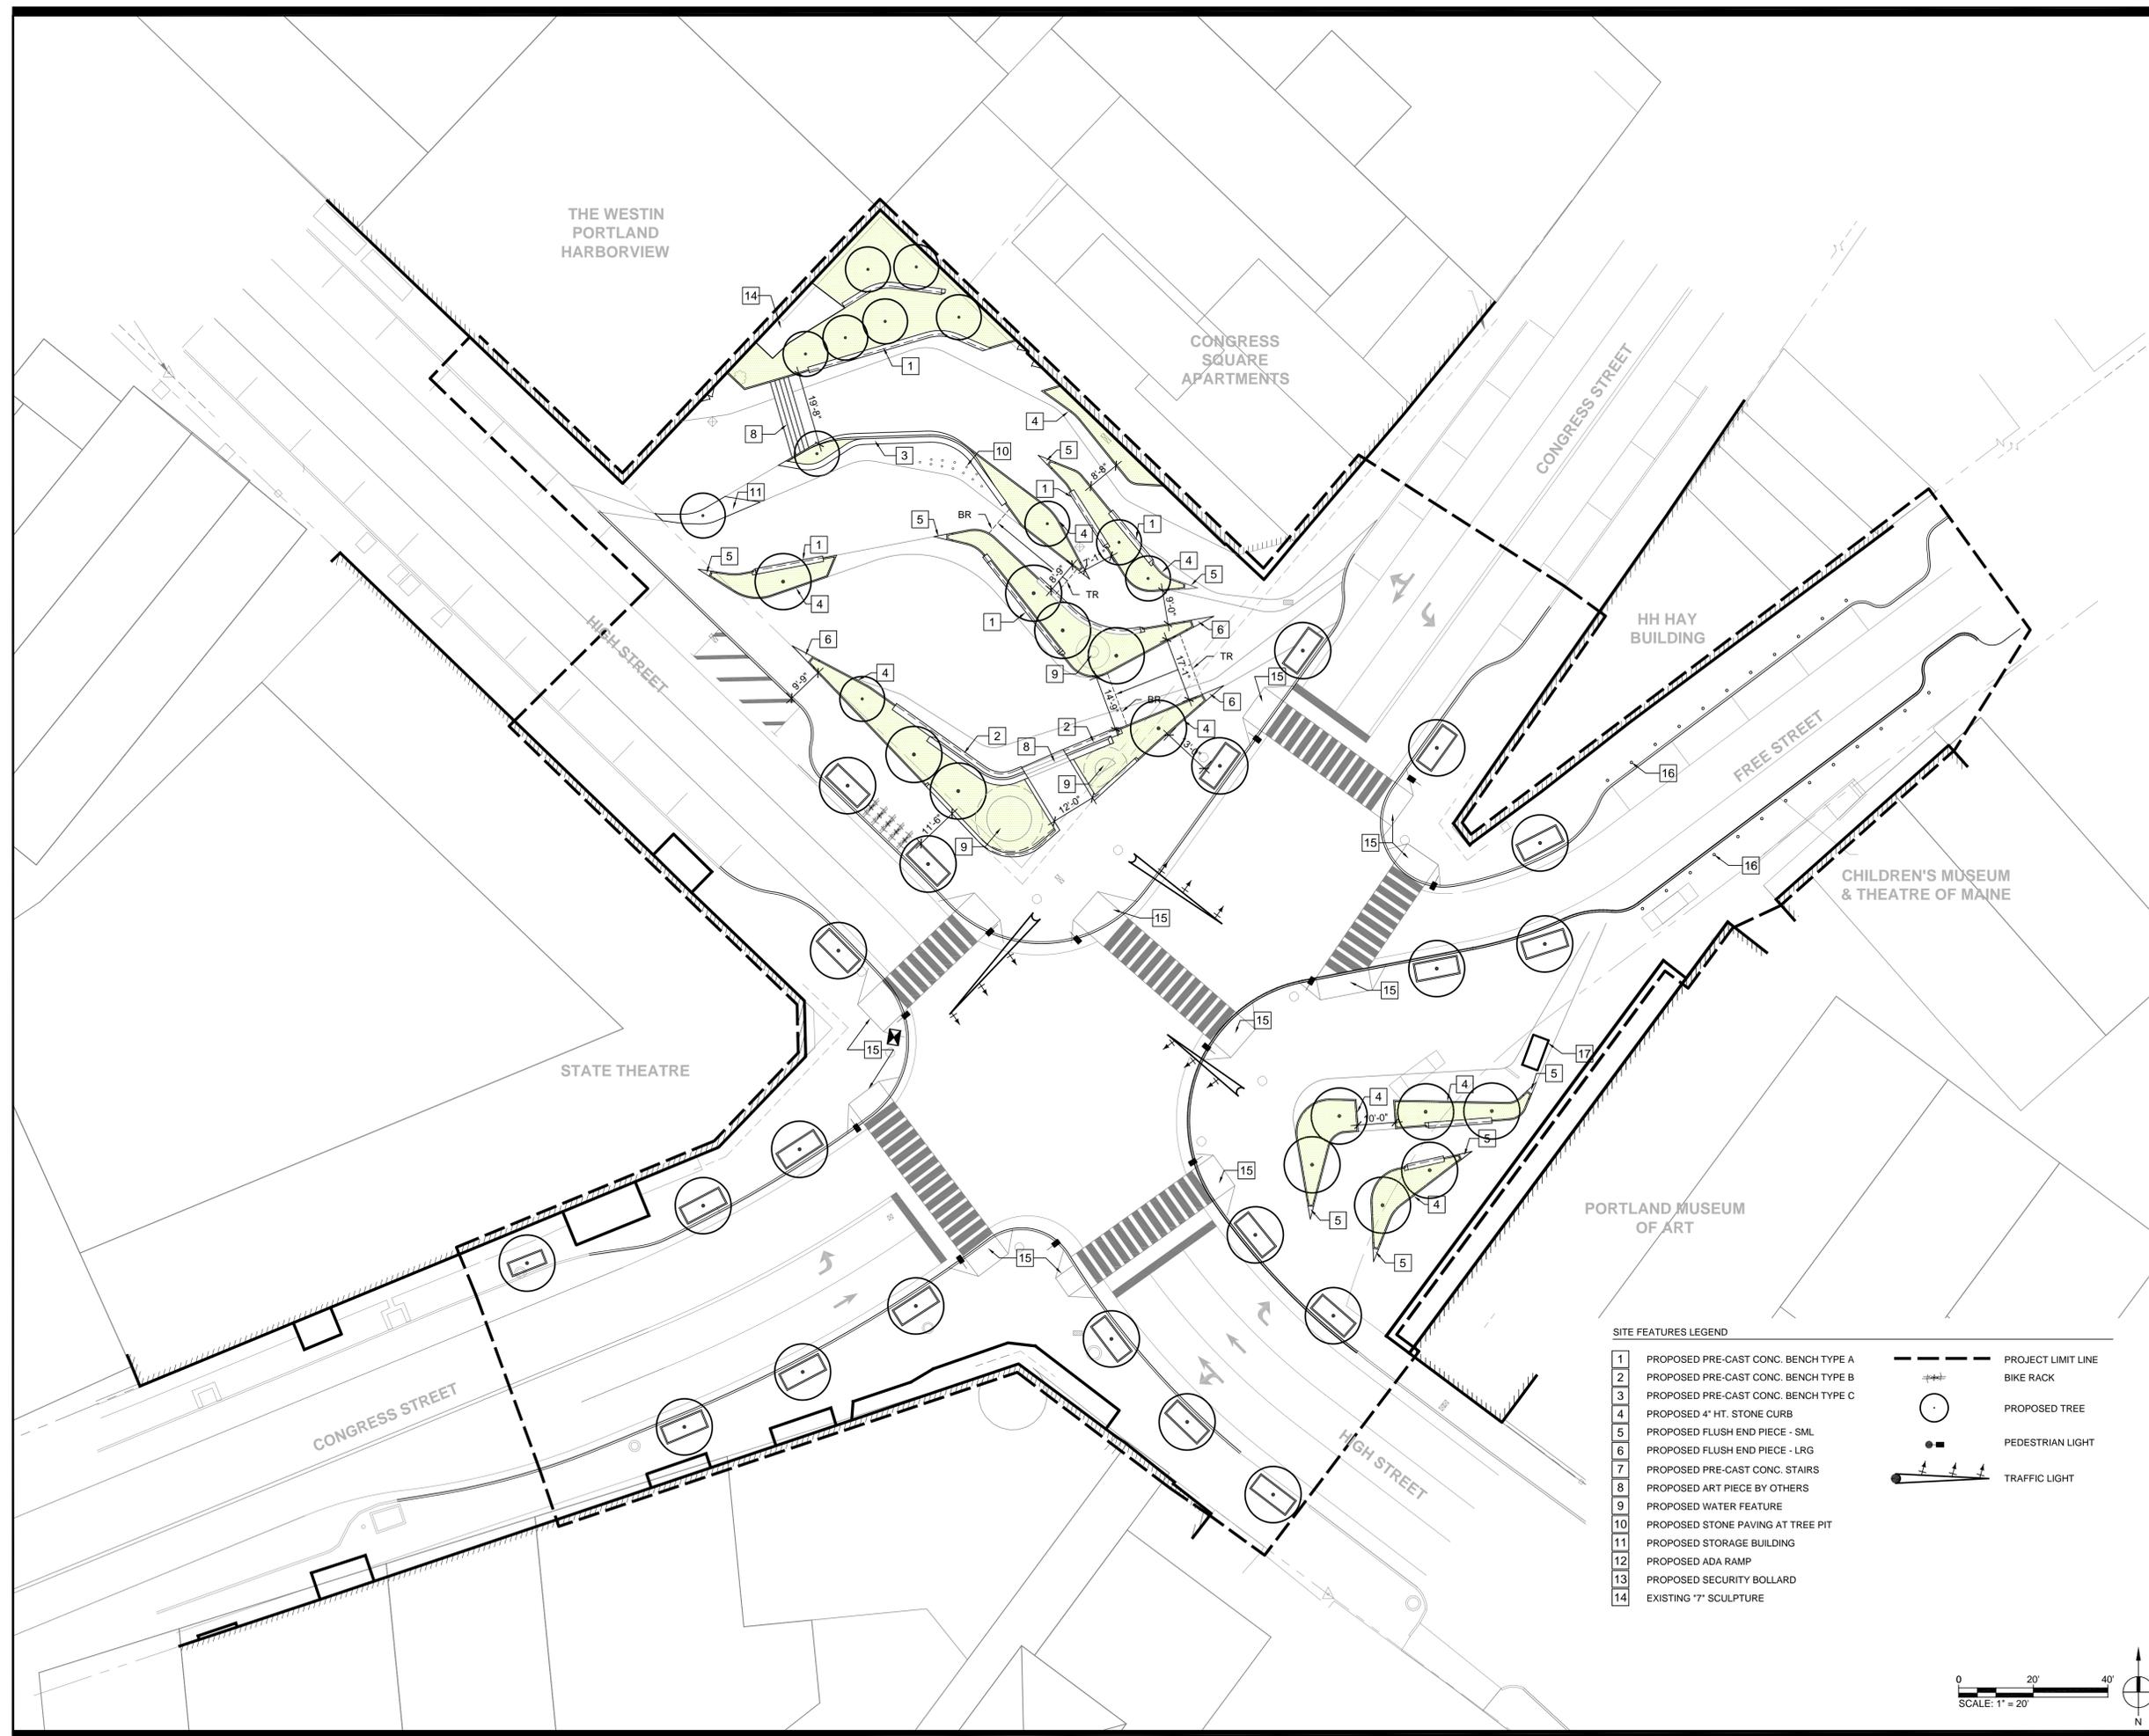

SITE FEATURES LEGEND

- 1 PROPOSED PRE-CAST CONC. BENCH TYPE A
 - 2 PROPOSED PRE-CAST CONC. BENCH TYPE B
 - 3 PROPOSED PRE-CAST CONC. BENCH TYPE C
 - 4 PROPOSED 4" HT. STONE CURB
 - 5 PROPOSED FLUSH END PIECE - SML
 - 6 PROPOSED FLUSH END PIECE - LRG
 - 7 PROPOSED PRE-CAST CONC. STAIRS
 - 8 PROPOSED ART PIECE BY OTHERS
 - 9 PROPOSED WATER FEATURE
 - 10 PROPOSED STONE PAVING AT TREE PIT
 - 11 PROPOSED STORAGE BUILDING
 - 12 PROPOSED ADA RAMP
 - 13 PROPOSED SECURITY BOLLARD
 - 14 EXISTING 7" SCULPTURE
- PROJECT LIMIT LINE
 - BIKE RACK
 - PROPOSED TREE
 - PEDESTRIAN LIGHT
 - ☀ TRAFFIC LIGHT

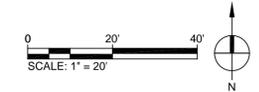

CONGRESS SQUARE
PORTLAND, ME

CITY OF PORTLAND, MAINE

LANDSCAPE ARCHITECT



WALLACE ROBERTS & TODD, LLC
1700 MARKET STREET, SUITE 2800

215.732.5215
WRTDESIGN.COM

CONSULTANTS

CIVIL ENGINEERING
SEBAGO TECHNICS
75 JOHN ROBERTS RD, SUITE 1A
SOUTH PORTLAND ME, 04106
207.200.2100

MEP ENGINEER AND STREET LIGHTING
BENNET ENGINEERING
7 BENNET RD, P.O. BOX 297
FREEPORT, ME 04032
207.865.9475

URBAN HORTICULTURE
PATRICK CULLINA
894 6TH AVE, 5TH FLOOR
NEW YORK, NY 10001
718.288.8661

SITE LIGHTING
TILLETT LIGHTING
15 MAIDEN LN, SUITE 508
NEW YORK, NY 10038
211.766.0144

WATER FEATURE DESIGN
DELTA FOUNTAINS
11494 COLUMBIA PARK DR. W., SUITE 4
JACKSONVILLE, FL 32258
904.886.9030

COST ESTIMATING
VJ ASSOCIATES
35 HIGHLAND CIRCLE, SUITE 2800
NEEDHAM, ME 02949
781.444.8200

KEY PLAN



ISSUE

REV #	DATE	DESCRIPTION
1	03/12/18	50% DESIGN DEVELOPMENT

SEALS


50% DESIGN DEVELOPMENT - NOT FOR CONSTRUCTION

COPYRIGHT © 2018 - Wallace Roberts & Todd, LLC - ALL RIGHTS RESERVED - All ideas, designs, arrangements and plans indicated or represented by this drawing and written material appearing herein constitute the original and unpublished work of Wallace Roberts & Todd, LLC and the same may not be duplicated, used or disclosed to any person, firm or corporation for any purpose whatsoever without the written consent of the architect.

JOB #	DRAWN BY
DATE	CHECKED BY
SCALE	AS NOTED


DRAWING TITLE
MATERIALS PLAN

DRAWING #
L-102

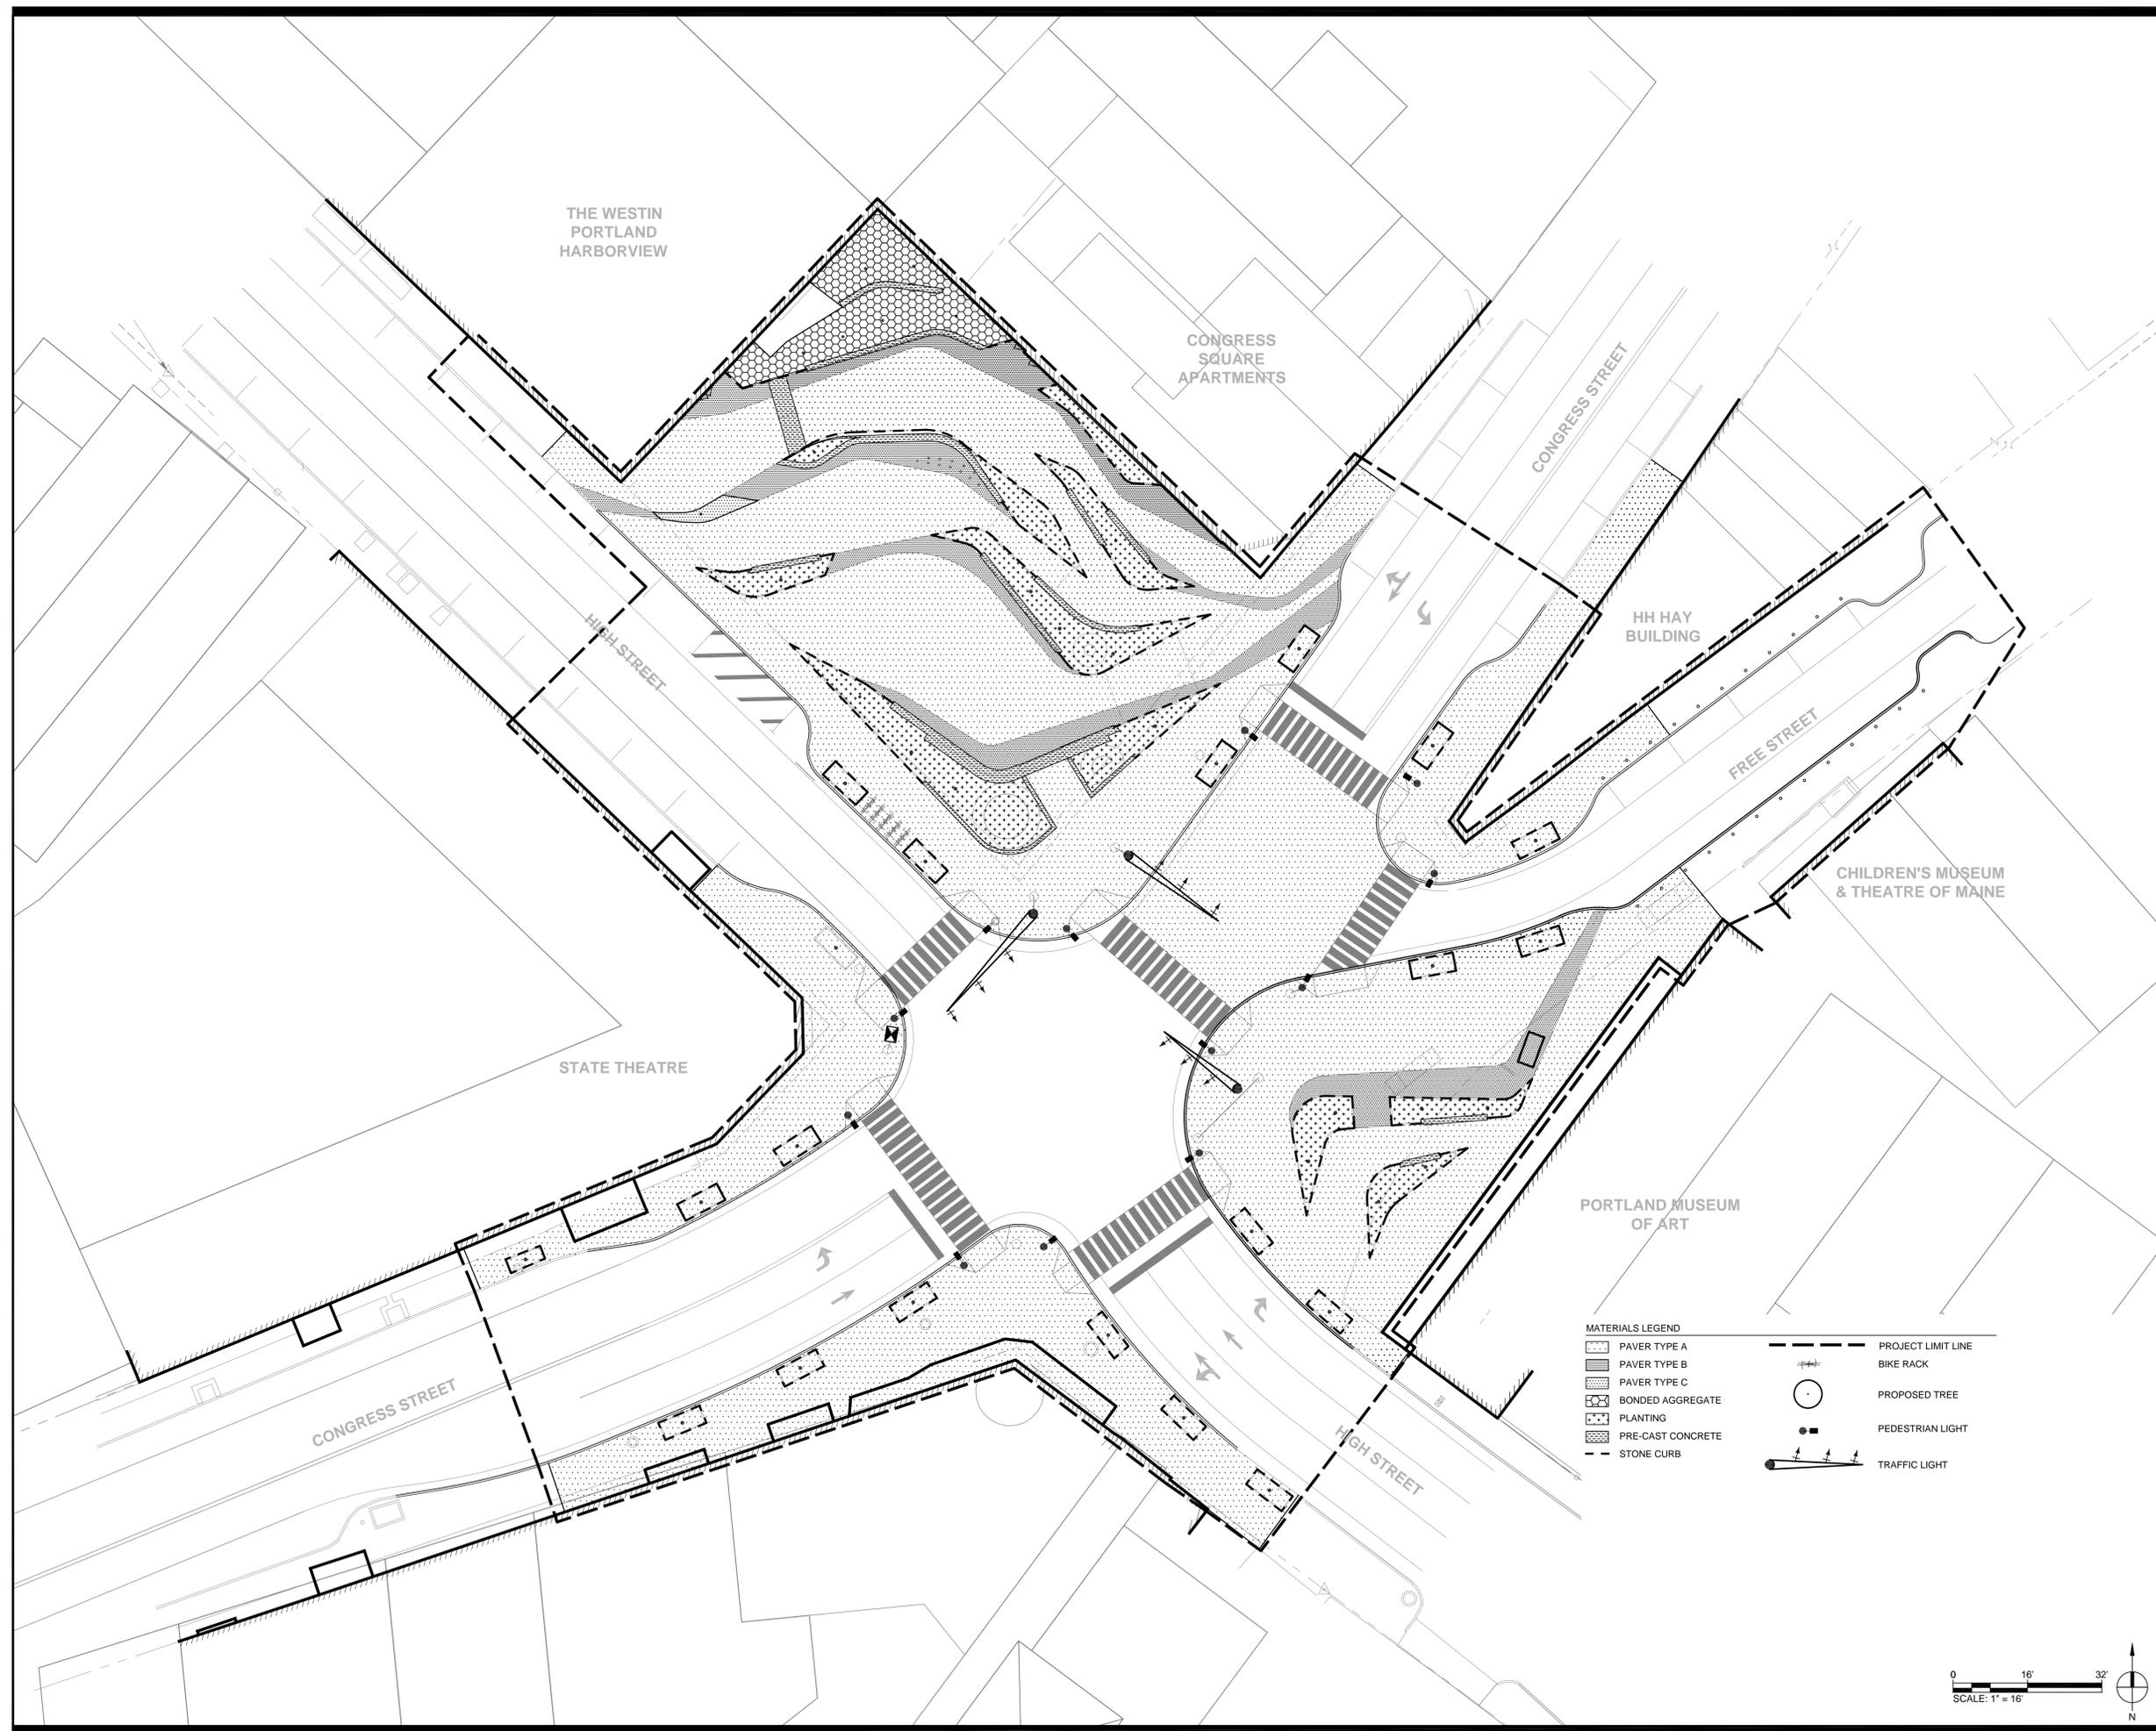

MATERIALS LEGEND

- PAVER TYPE A
- PAVER TYPE B
- PAVER TYPE C
- BONDED AGGREGATE
- PLANTING
- PRE-CAST CONCRETE
- STONE CURB
- PROJECT LIMIT LINE
- BIKE RACK
- PROPOSED TREE
- PEDESTRIAN LIGHT
- TRAFFIC LIGHT

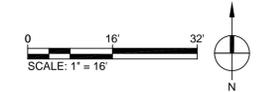

CONGRESS SQUARE
PORTLAND, ME

CITY OF PORTLAND, MAINE

LANDSCAPE ARCHITECT



WALLACE ROBERTS & TODD, LLC

1700 MARKET STREET, SUITE 2800

215.732.5215
WRTDESIGN.COM

CONSULTANTS

CIVIL ENGINEERING

SEBAGO TECHNICS
75 JOHN ROBERTS RD, SUITE 1A
SOUTH PORTLAND ME, 04106
207.200.2100

MEP ENGINEER AND STREET LIGHTING

BENNET ENGINEERING
7 BENNET RD, P.O. BOX 297
FREEPORT, ME 04032
207.865.9475

URBAN HORTICULTURE

PATRICK CULLINA
894 6TH AVE, 5TH FLOOR
NEW YORK, NY 10001
718.288.8661

SITE LIGHTING

TILLET LIGHTING
15 MAIDEN LN, SUITE 508
NEW YORK, NY 10038
211.766.0144

WATER FEATURE DESIGN

DELTA FOUNTAINS
11494 COLUMBIA PARK DR. W., SUITE 4
JACKSONVILLE, FL 32258
904.886.9030

COST ESTIMATING

VJ ASSOCIATES
35 HIGHLAND CIRCLE, SUITE 2800
NEEDHAM, ME 02949
781.444.8200

KEY PLAN



ISSUE

REV #	DATE	DESCRIPTION
1	03/12/18	50% DESIGN DEVELOPMENT

SEALS


50% DESIGN DEVELOPMENT - NOT FOR CONSTRUCTION

COPYRIGHT © 2018 - Wallace Roberts & Todd, LLC - ALL RIGHTS RESERVED - All ideas, designs, arrangements and plans indicated or represented by this drawing and written material appearing herein constitute the original and unpublished work of Wallace Roberts & Todd, LLC and the same may not be duplicated, used or disclosed to any person, firm or corporation for any purpose whatsoever without the written consent of the architect.

JOB #	DRAWN BY
DATE	CHECKED BY
SCALE	AS NOTED

DRAWING TITLE
GRADING PLAN

DRAWING #
L-103

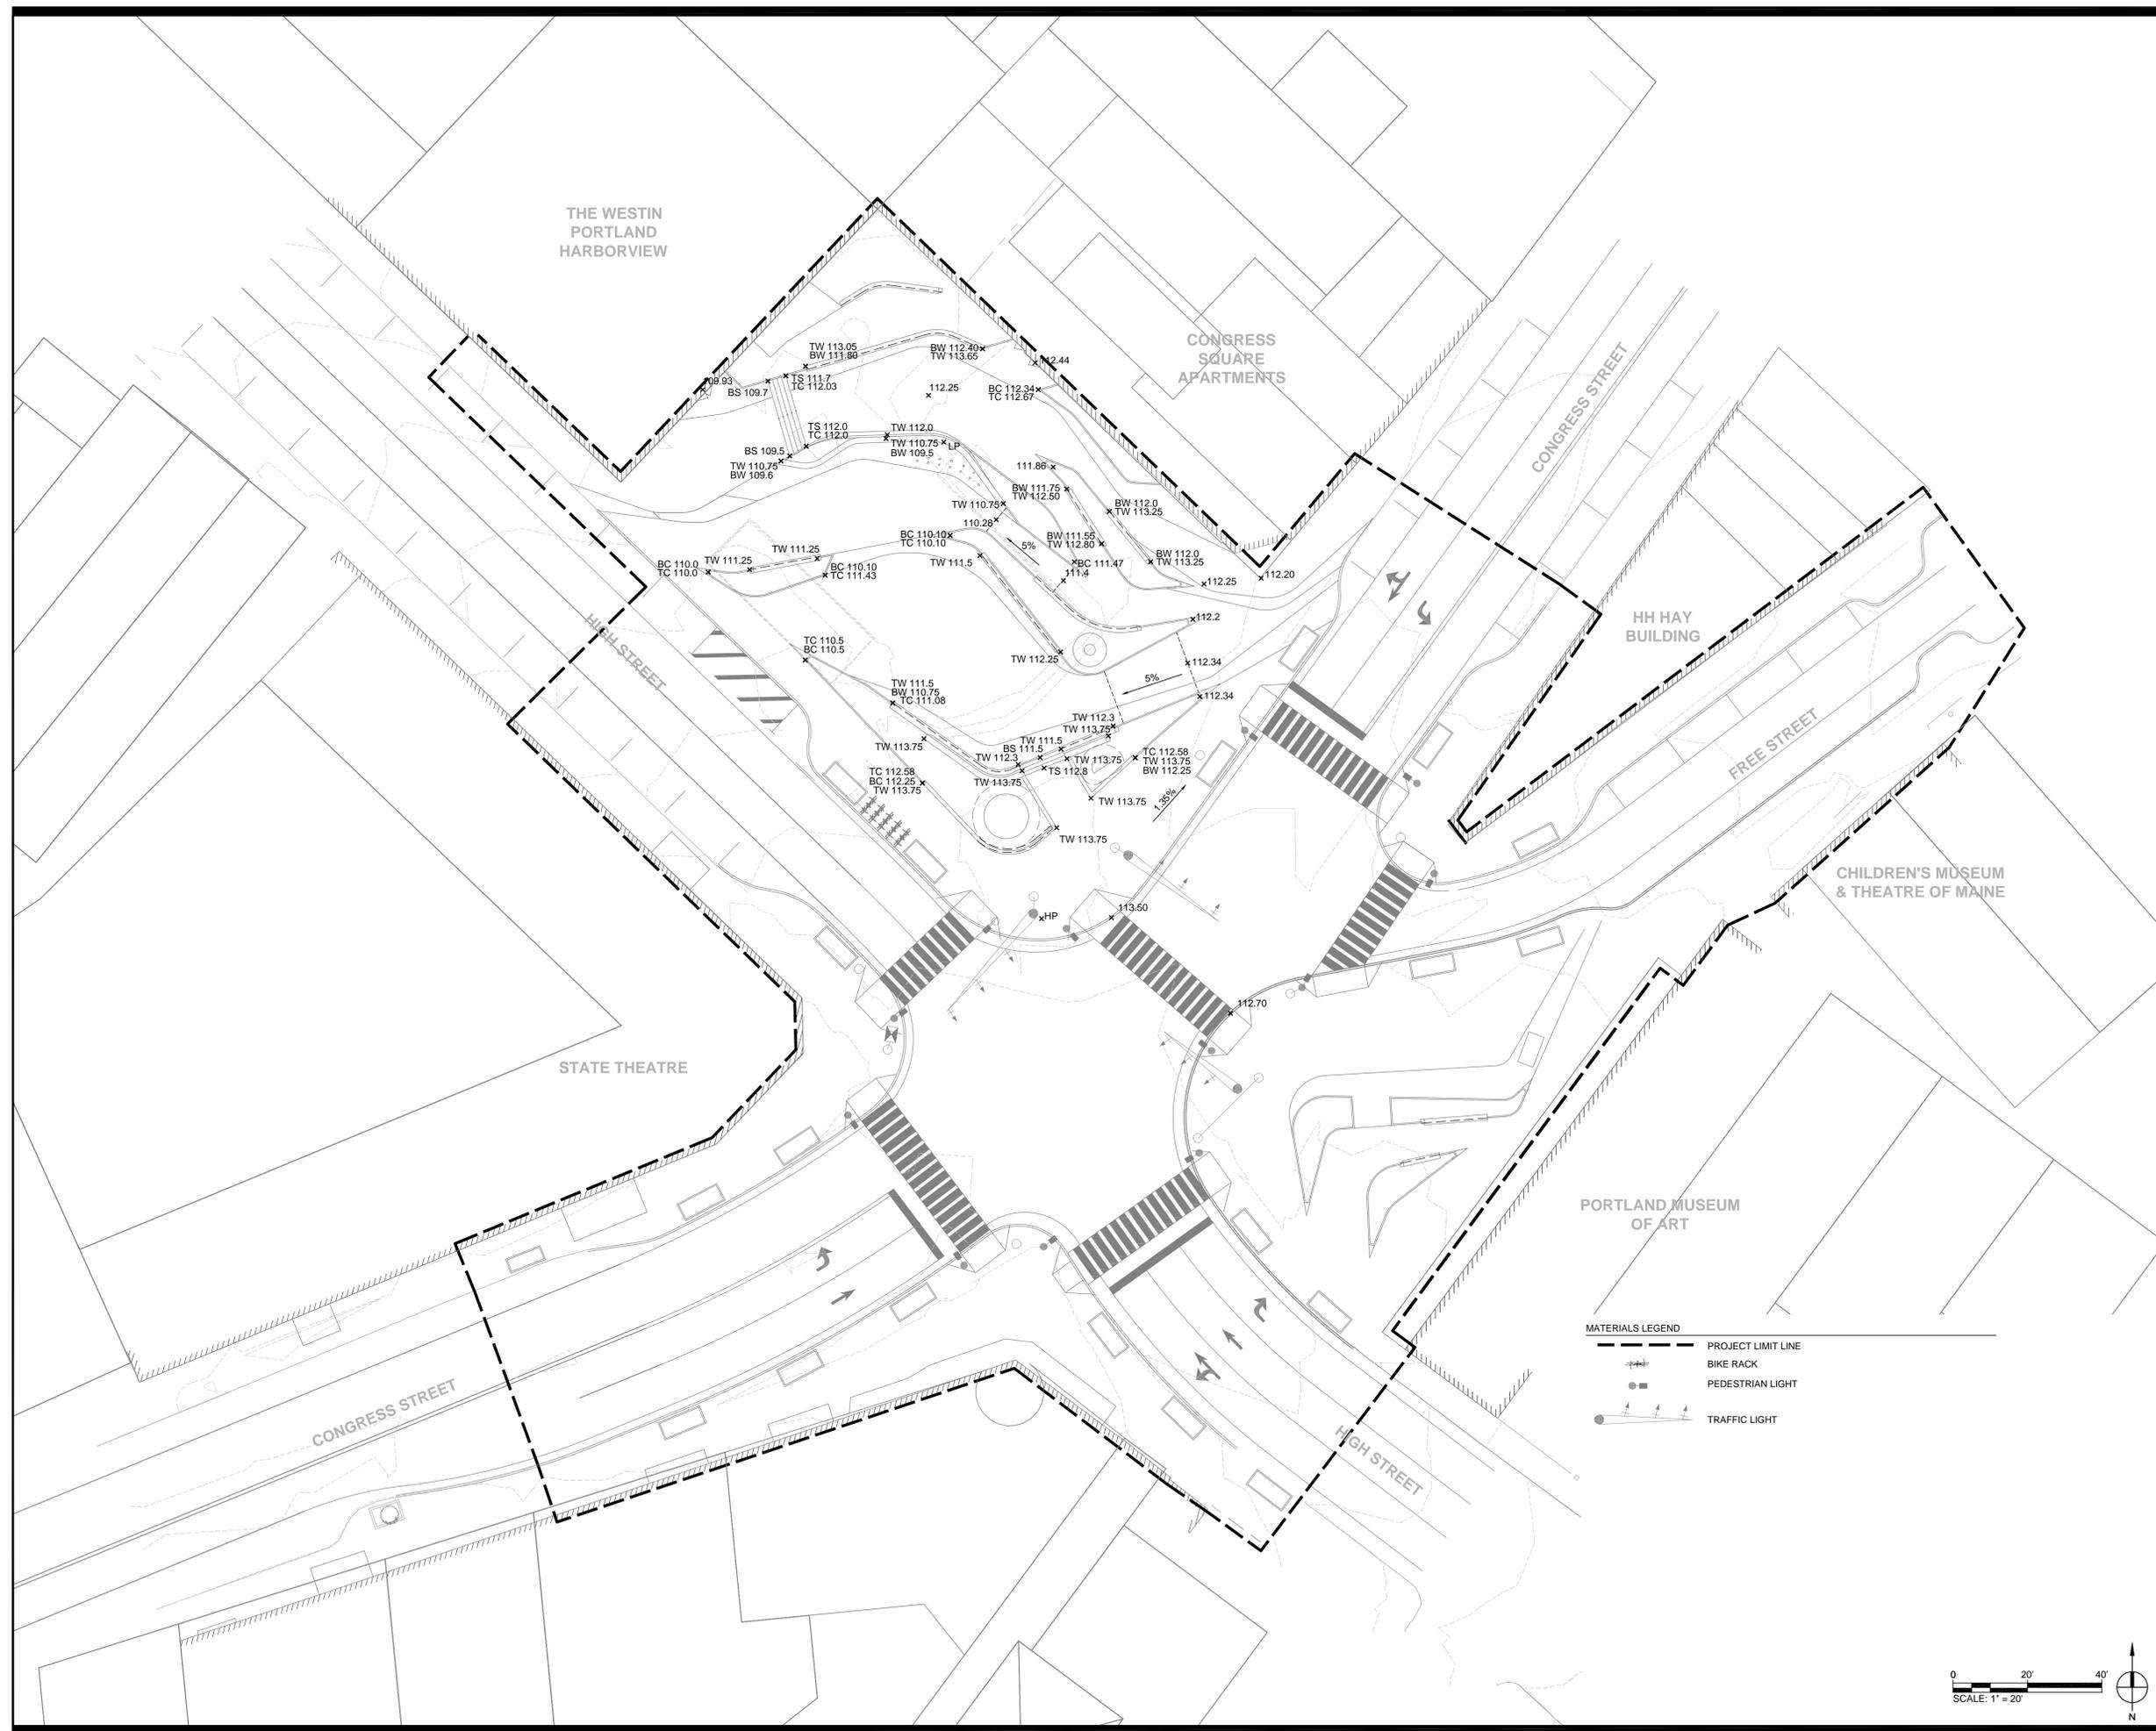

CONGRESS SQUARE
PORTLAND, ME

CITY OF PORTLAND, MAINE

LANDSCAPE ARCHITECT



WALLACE ROBERTS & TODD, LLC
1700 MARKET STREET, SUITE 2800

215.732.5215
WRTDESIGN.COM

CONSULTANTS

CIVIL ENGINEERING
SEBAGO TECHNICS
75 JOHN ROBERTS RD, SUITE 1A
SOUTH PORTLAND ME, 04106
207.200.2100

MEP ENGINEER AND STREET LIGHTING
BENNET ENGINEERING
7 BENNET RD, P.O. BOX 297
FREEPORT, ME 04032
207.865.9475

URBAN HORTICULTURE
PATRICK CULLINA
894 6TH AVE, 5TH FLOOR
NEW YORK, NY 10001
718.288.8661

SITE LIGHTING
TILLETT LIGHTING
15 MAIDEN LN, SUITE 508
NEW YORK, NY 10038
211.766.0144

WATER FEATURE DESIGN
DELTA FOUNTAINS
11494 COLUMBIA PARK DR. W., SUITE 4
JACKSONVILLE, FL 32258
904.886.9030

COST ESTIMATING
VJ ASSOCIATES
35 HIGHLAND CIRCLE, SUITE 2800
NEEDHAM, ME 02949
781.444.8200

KEY PLAN



ISSUE

REV #	DATE	DESCRIPTION
1	03/12/18	50% DESIGN DEVELOPMENT

SEALS


50% DESIGN DEVELOPMENT - NOT FOR CONSTRUCTION

COPYRIGHT © 2018 - Wallace Roberts & Todd, LLC - ALL RIGHTS RESERVED - All ideas, designs, arrangements and plans indicated or represented by this drawing and written material appearing herein constitute the original and unpublished work of Wallace Roberts & Todd, LLC and the same may not be duplicated, used or disclosed to any person, firm or corporation for any purpose whatsoever without the written consent of the architect.


JOB #	DRAWN BY
DATE	CHECKED BY
SCALE	AS NOTED

DRAWING TITLE
PLANTING PLAN

DRAWING #
L-104

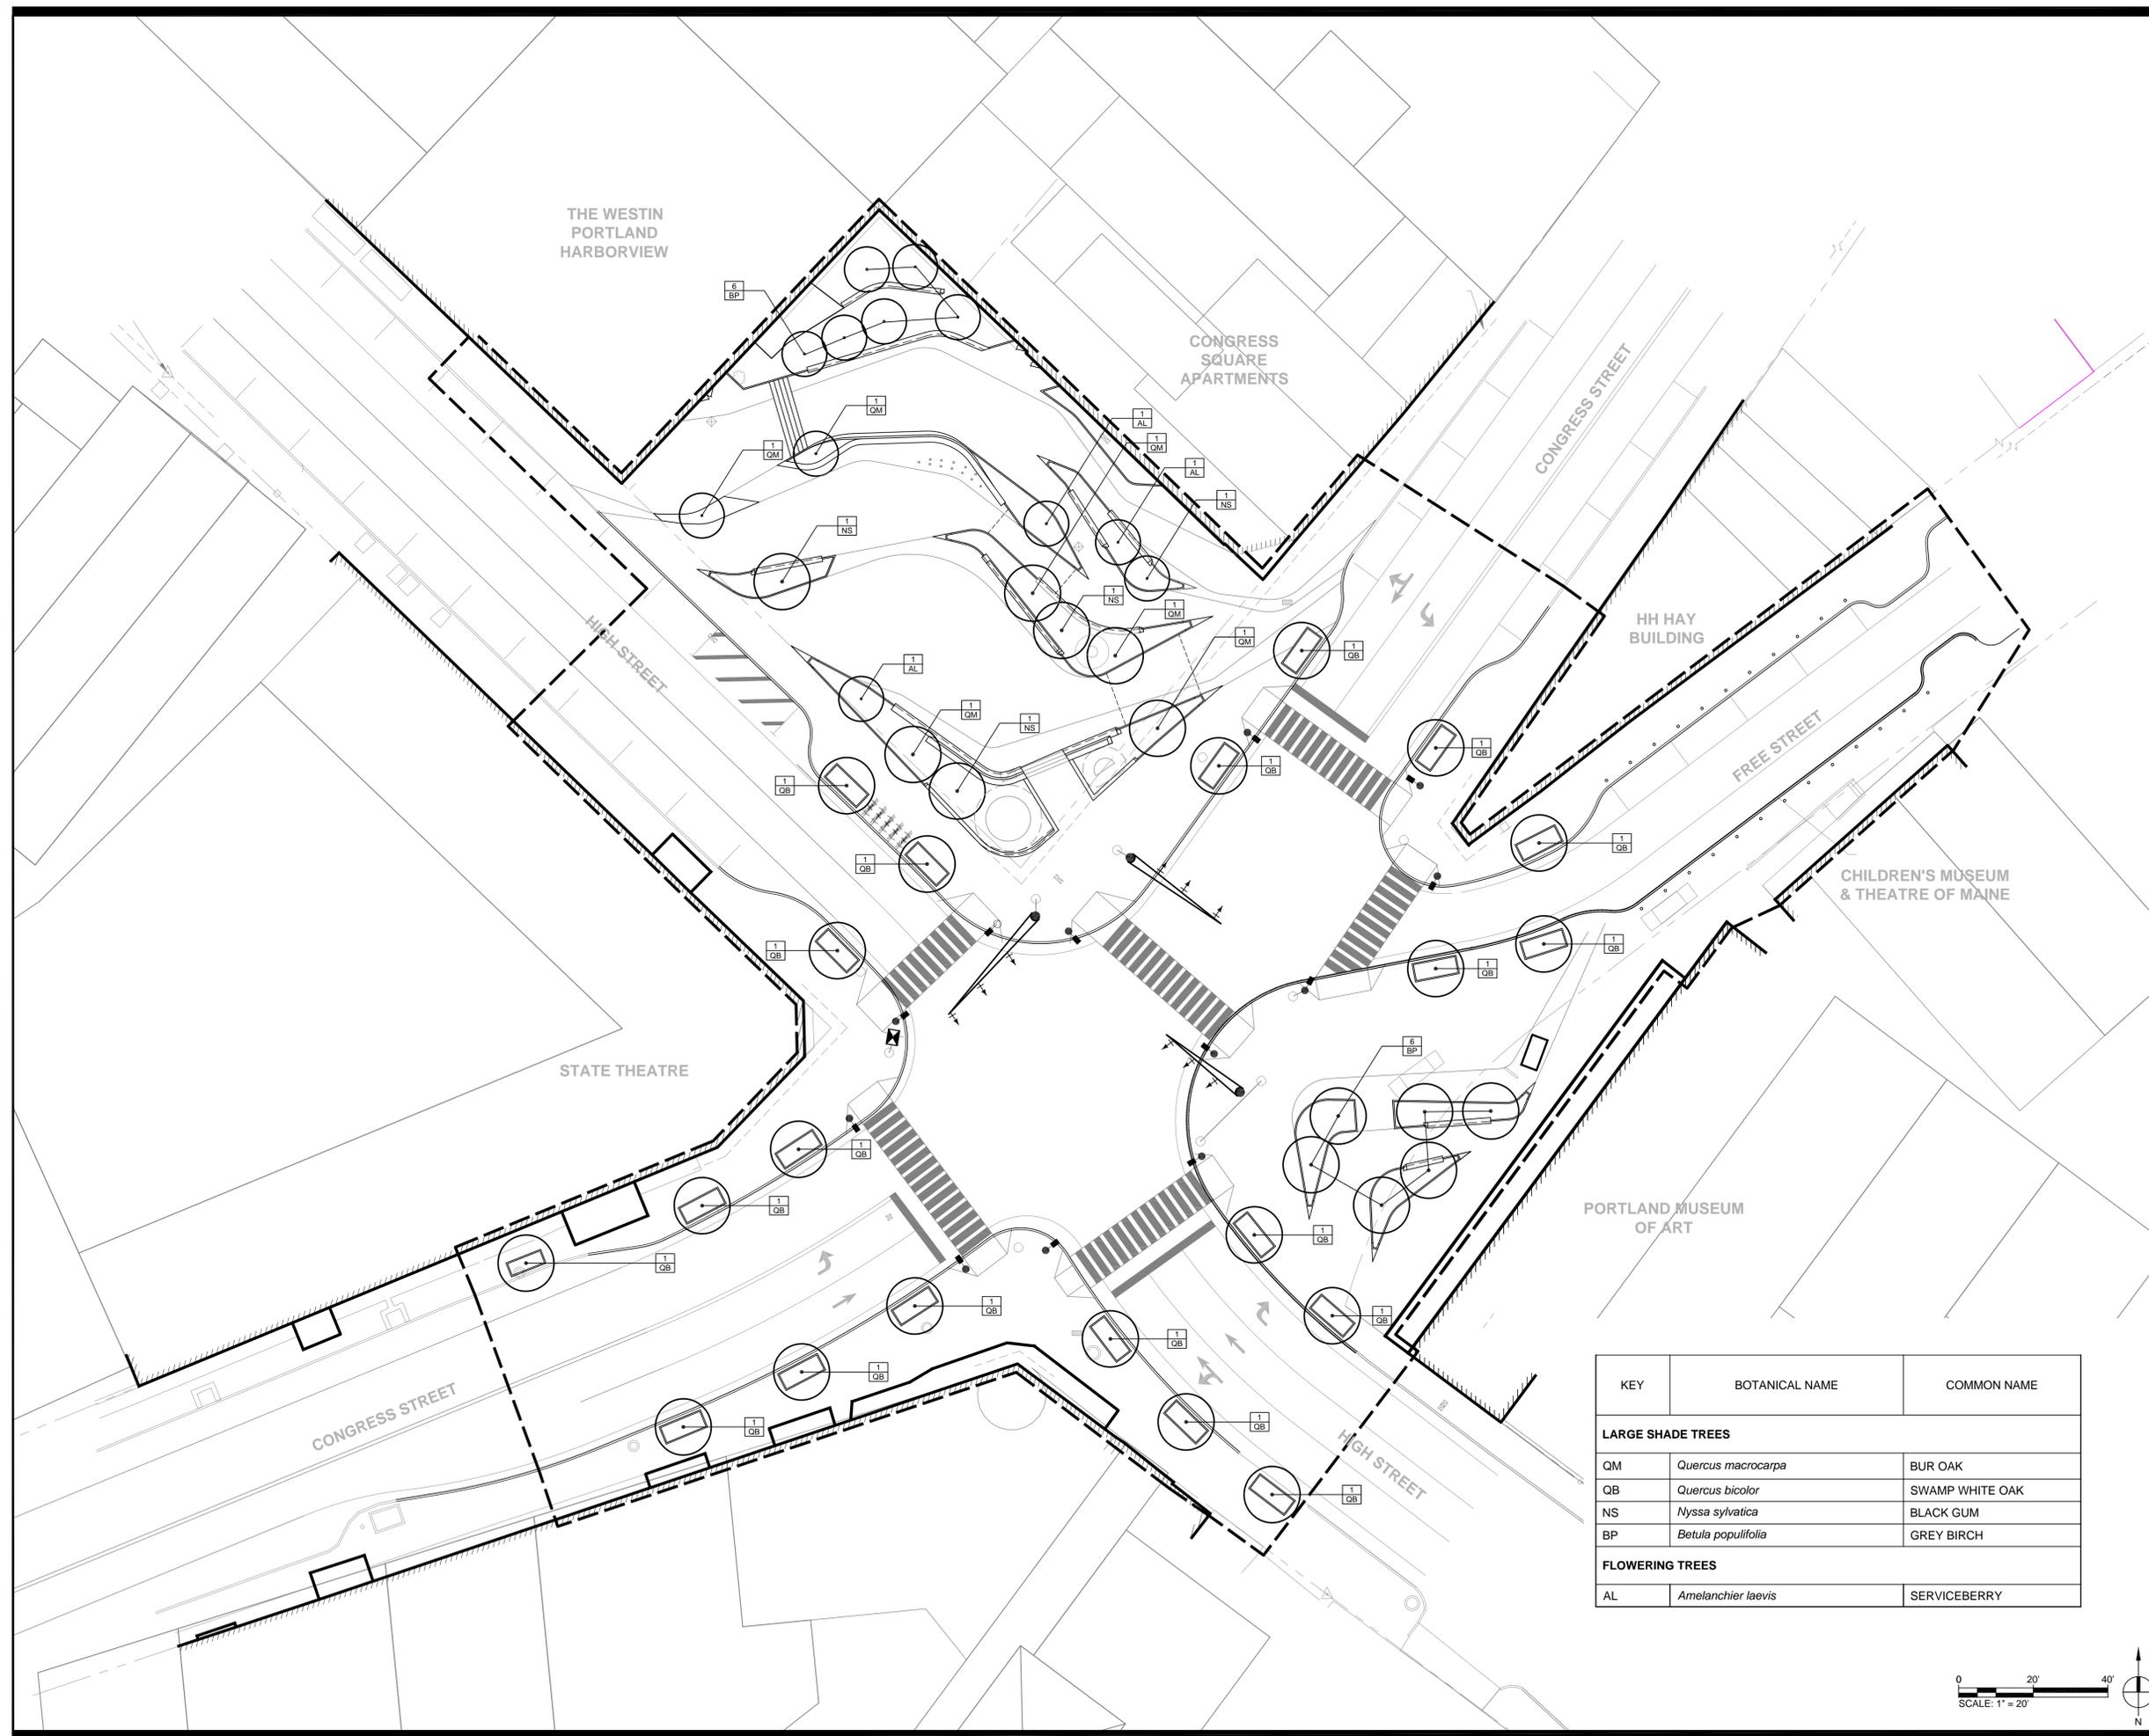

KEY	BOTANICAL NAME	COMMON NAME
LARGE SHADE TREES		
QM	<i>Quercus macrocarpa</i>	BUR OAK
QB	<i>Quercus bicolor</i>	SWAMP WHITE OAK
NS	<i>Nyssa sylvatica</i>	BLACK GUM
BP	<i>Betula populifolia</i>	GREY BIRCH
FLOWERING TREES		
AL	<i>Amelanchier laevis</i>	SERVICEBERRY

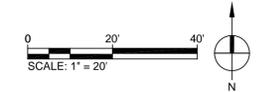

CONGRESS SQUARE
PORTLAND, ME

CITY OF PORTLAND, MAINE

LANDSCAPE ARCHITECT



WALLACE ROBERTS & TODD, LLC
1700 MARKET STREET, SUITE 2800
215.732.5215
WRDESIGN.COM

CONSULTANTS

CIVIL ENGINEERING
SEBAGO TECHNICS
75 JOHN ROBERTS RD, SUITE 1A
SOUTH PORTLAND ME, 04106
207.200.2100

MEP ENGINEER AND STREET LIGHTING
BENNET ENGINEERING
7 BENNET RD, P.O. BOX 297
FREEPORT, ME 04032
207.865.9475

URBAN HORTICULTURE
PATRICK CULLINA
894 6TH AVE, 5TH FLOOR
NEW YORK, NY 10001
718.288.8661

SITE LIGHTING
TILLET LIGHTING
15 MAIDEN LN, SUITE 508
NEW YORK, NY 10038
211.766.0144

WATER FEATURE DESIGN
DELTA FOUNTAINS
11494 COLUMBIA PARK DR. W., SUITE 4
JACKSONVILLE, FL 32258
904.886.9030

COST ESTIMATING
VJ ASSOCIATES
35 HIGHLAND CIRCLE, SUITE 2800
NEEDHAM, ME 02949
781.444.8200

KEY PLAN



ISSUE

REV #	DATE	DESCRIPTION
1	03/12/18	50% DESIGN DEVELOPMENT

SEALS



50% DESIGN DEVELOPMENT - NOT FOR CONSTRUCTION

COPYRIGHT © 2018 - Wallace Roberts & Todd, LLC - ALL RIGHTS RESERVED - All ideas, designs, arrangements and plans indicated or represented by this drawing and written material appearing herein constitute the original and unpublished work of Wallace Roberts & Todd, LLC and the same may not be duplicated, used or disclosed to any person, firm or corporation for any purpose whatsoever without the written consent of the architect.


JOB #	DRAWN BY
DATE	CHECKED BY
SCALE	AS NOTED

DRAWING TITLE
SITE SECTIONS


DRAWING #
L-301

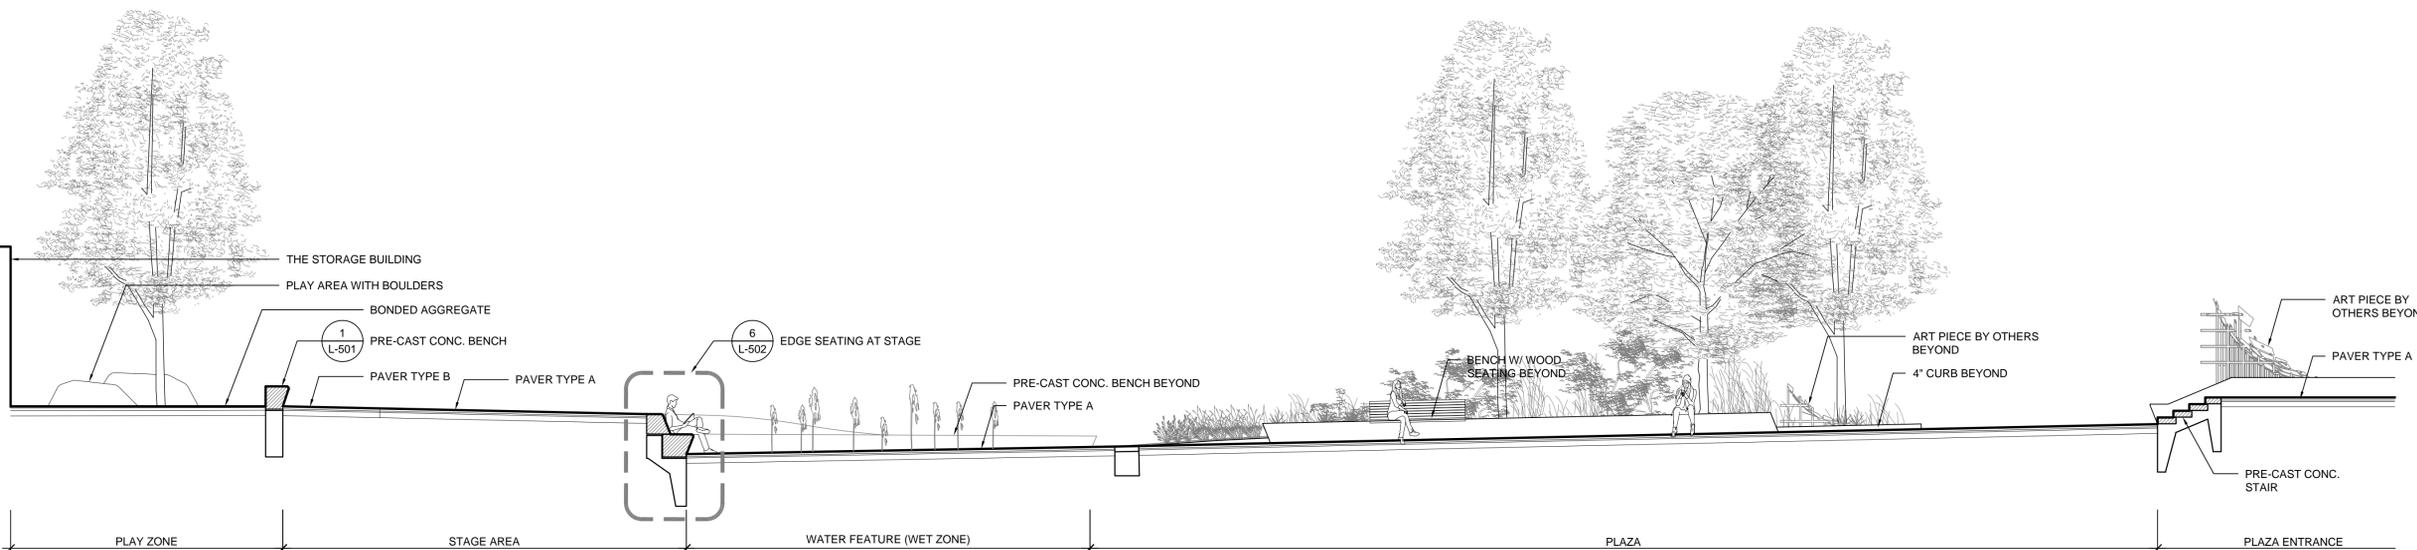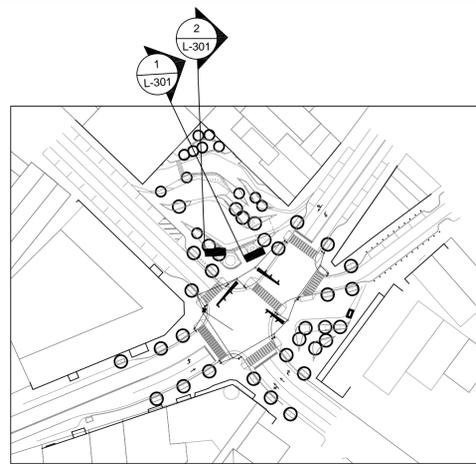

1 SECTION THROUGH CONGRESS SQUARE PARK
SCALE: 3/16" = 1'-0"

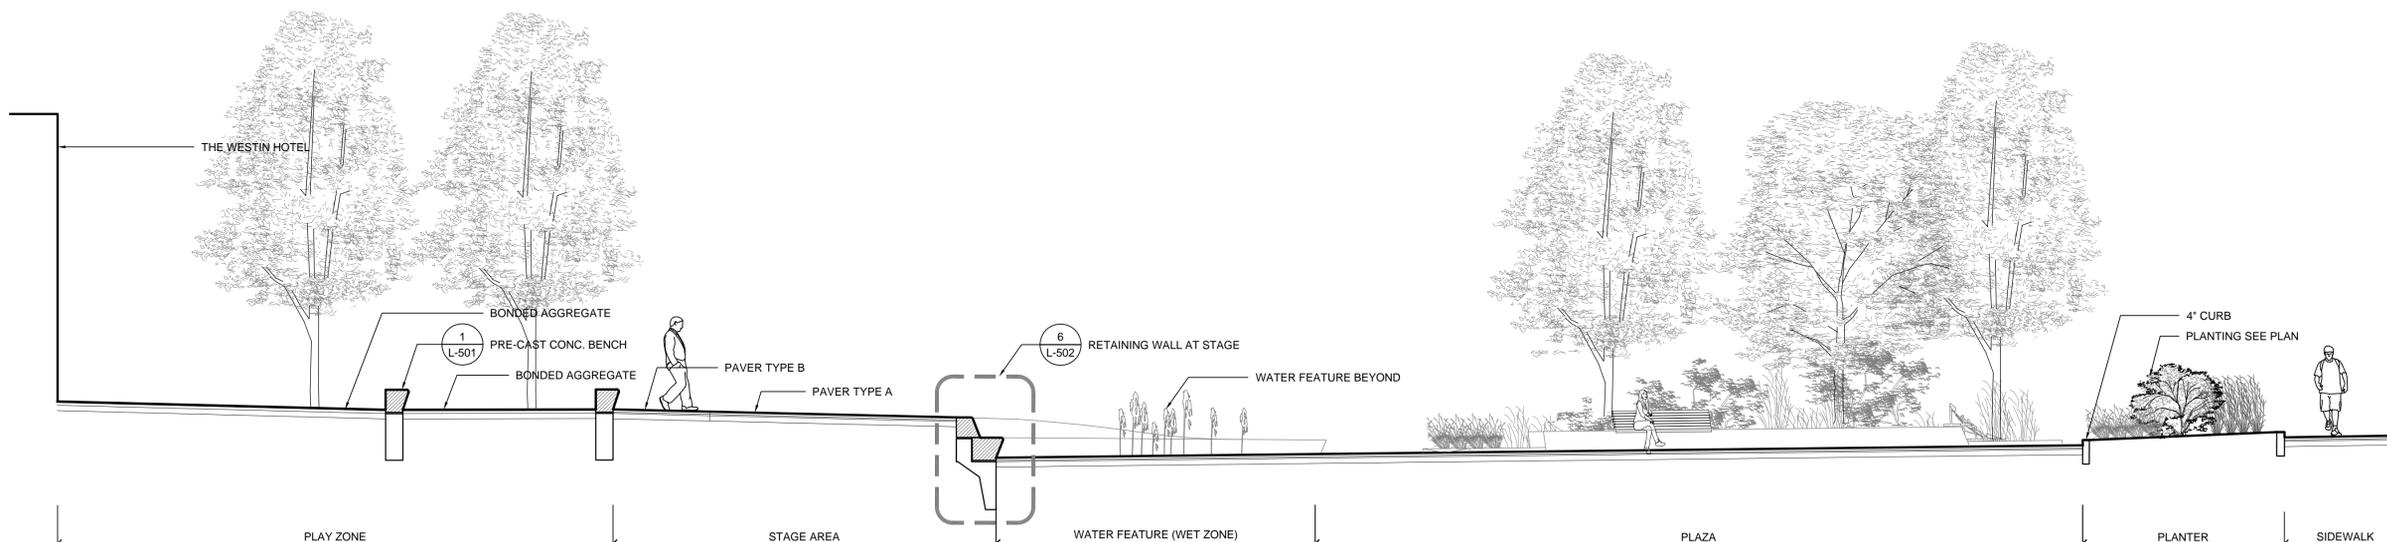

2 SECTION THROUGH CONGRESS SQUARE PARK
SCALE: 3/16" = 1'-0"

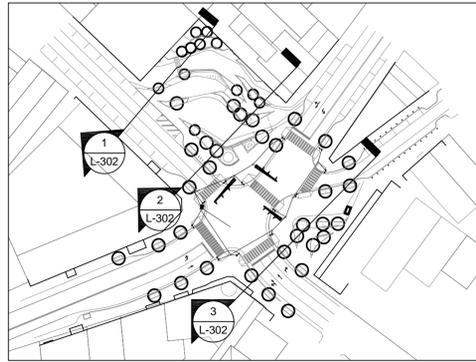

CONGRESS SQUARE
PORTLAND, ME

CITY OF PORTLAND, MAINE

LANDSCAPE ARCHITECT



WALLACE ROBERTS & TODD, LLC

1700 MARKET STREET, SUITE 2800

215.732.5215
WRTDESIGN.COM

CONSULTANTS

CIVIL ENGINEERING

SEBAGO TECHNICS
75 JOHN ROBERTS RD, SUITE 1A
SOUTH PORTLAND ME, 04106
207.200.2100

MEP ENGINEER AND STREET LIGHTING

BENNET ENGINEERING
7 BENNET RD, P.O. BOX 297
FREEPORT, ME 04032
207.865.9475

URBAN HORTICULTURE

PATRICK CULLINA
894 6TH AVE, 5TH FLOOR
NEW YORK, NY 10001
718.288.8661

SITE LIGHTING

TILLETT LIGHTING
15 MAIDEN LN, SUITE 508
NEW YORK, NY 10038
211.766.0144

WATER FEATURE DESIGN

DELTA FOUNTAINS
11494 COLUMBIA PARK DR. W., SUITE 4
JACKSONVILLE, FL 32258
904.886.9030

COST ESTIMATING

VJ ASSOCIATES
35 HIGHLAND CIRCLE, SUITE 2800
NEEDHAM, ME 02949
781.444.8200

KEY PLAN



ISSUE

REV #	DATE	DESCRIPTION
1	03/12/18	50% DESIGN DEVELOPMENT

SEALS


**50% DESIGN
DEVELOPMENT - NOT
FOR CONSTRUCTION**

COPYRIGHT © 2018 - Wallace Roberts & Todd, LLC - ALL RIGHTS RESERVED - All ideas, designs, arrangements and plans indicated or represented by this drawing and written material appearing herein constitute the original and unpublished work of Wallace Roberts & Todd, LLC and the same may not be duplicated, used or disclosed to any person, firm or corporation for any purpose whatsoever without the written consent of the architect.


JOB #	DRAWN BY
DATE	CHECKED BY
SCALE	AS NOTED

DRAWING TITLE
SITE SECTIONS

DRAWING #
L-302

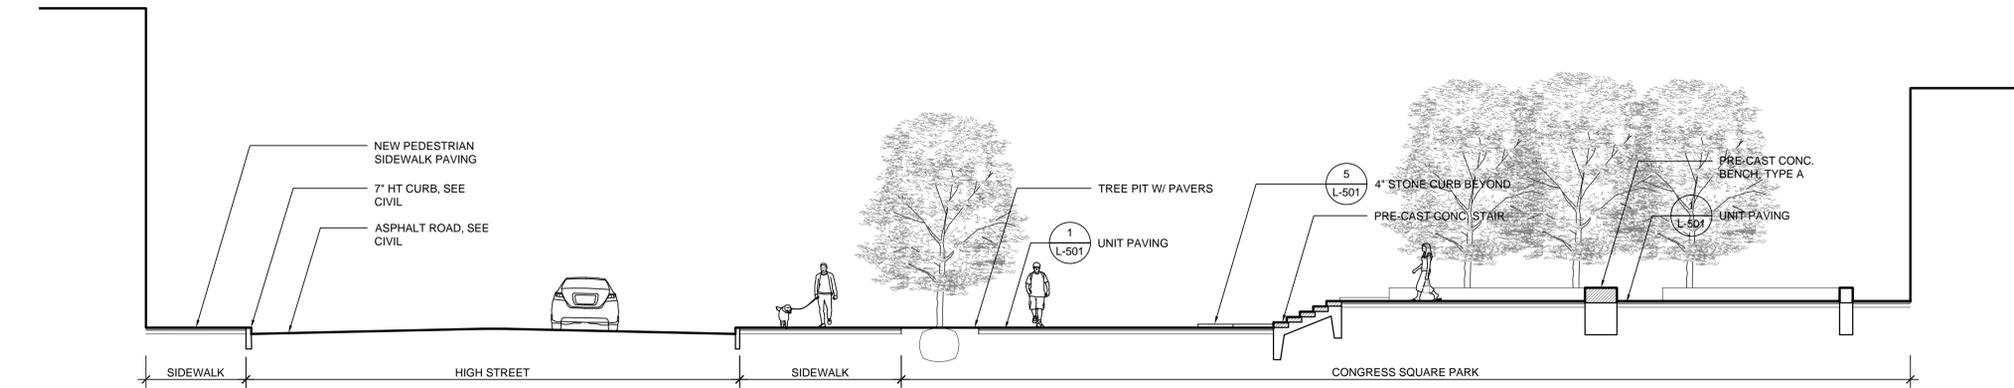


1 SECTION THROUGH CONGRESS SQUARE PARK
SCALE: 1/8" = 1'-0"

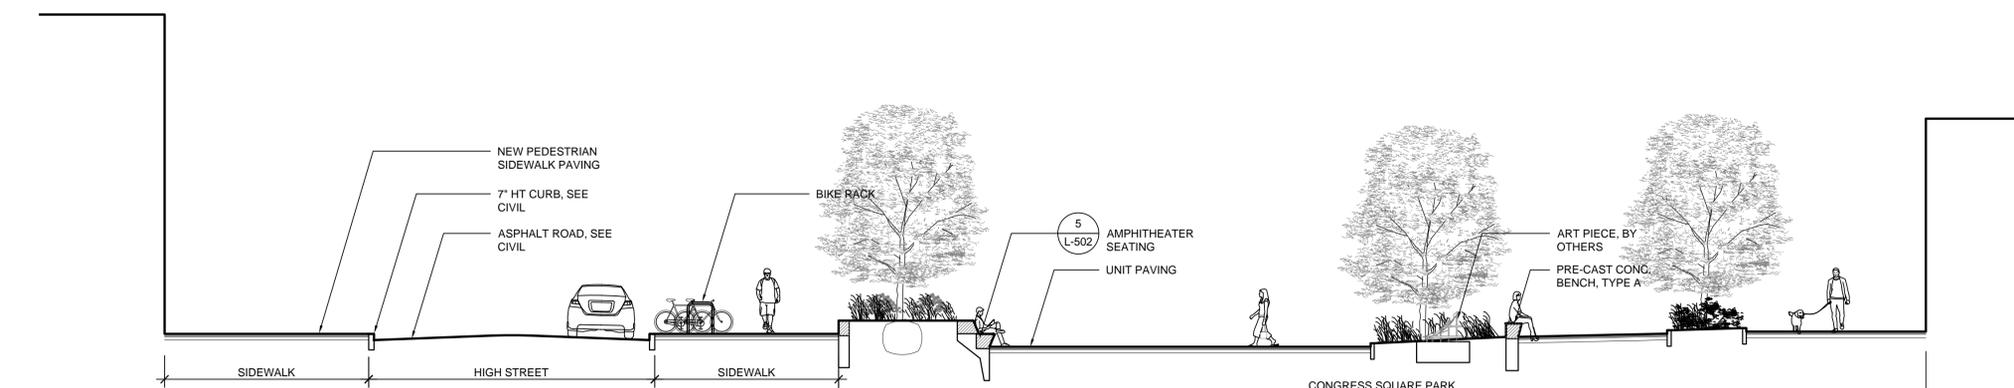

2 SECTION THROUGH CONGRESS SQUARE PARK
SCALE: 1/8" = 1'-0"



3 SECTION THROUGH CONGRESS SQUARE PARK
SCALE: 1/8" = 1'-0"

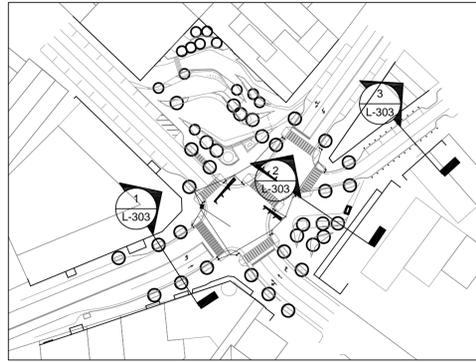

CONGRESS SQUARE
PORTLAND, ME

CITY OF PORTLAND, MAINE

LANDSCAPE ARCHITECT



WALLACE ROBERTS & TODD, LLC

1700 MARKET STREET, SUITE 2800

215.732.5215
WRTDESIGN.COM

CONSULTANTS

CIVIL ENGINEERING

SEBAGO TECHNICS
75 JOHN ROBERTS RD, SUITE 1A
SOUTH PORTLAND ME, 04106
207.200.2100

MEP ENGINEER AND STREET LIGHTING

BENNET ENGINEERING
7 BENNET RD, P.O. BOX 297
FREEPORT, ME 04032
207.865.9475

URBAN HORTICULTURE

PATRICK CULLINA
894 6TH AVE, 5TH FLOOR
NEW YORK, NY 10001
718.288.8661

SITE LIGHTING

TILLETT LIGHTING
15 MAIDEN LN, SUITE 508
NEW YORK, NY 10038
211.766.0144

WATER FEATURE DESIGN

DELTA FOUNTAINS
11494 COLUMBIA PARK DR. W., SUITE 4
JACKSONVILLE, FL 32258
904.886.9030

COST ESTIMATING

VJ ASSOCIATES
35 HIGHLAND CIRCLE, SUITE 2800
NEEDHAM, ME 02949
781.444.8200

KEY PLAN



ISSUE

REV #	DATE	DESCRIPTION
1	03/12/18	50% DESIGN DEVELOPMENT

SEALS


**50% DESIGN
DEVELOPMENT - NOT
FOR CONSTRUCTION**

COPYRIGHT © 2018 - Wallace Roberts & Todd, LLC - ALL RIGHTS RESERVED - All ideas, designs, arrangements and plans indicated or represented by this drawing and written material appearing herein constitute the original and unpublished work of Wallace Roberts & Todd, LLC and the same may not be duplicated, used or disclosed to any person, firm or corporation for any purpose whatsoever without the written consent of the architect.


JOB #	DRAWN BY
DATE	CHECKED BY
SCALE	AS NOTED

DRAWING TITLE
SITE SECTIONS


DRAWING #
L-303

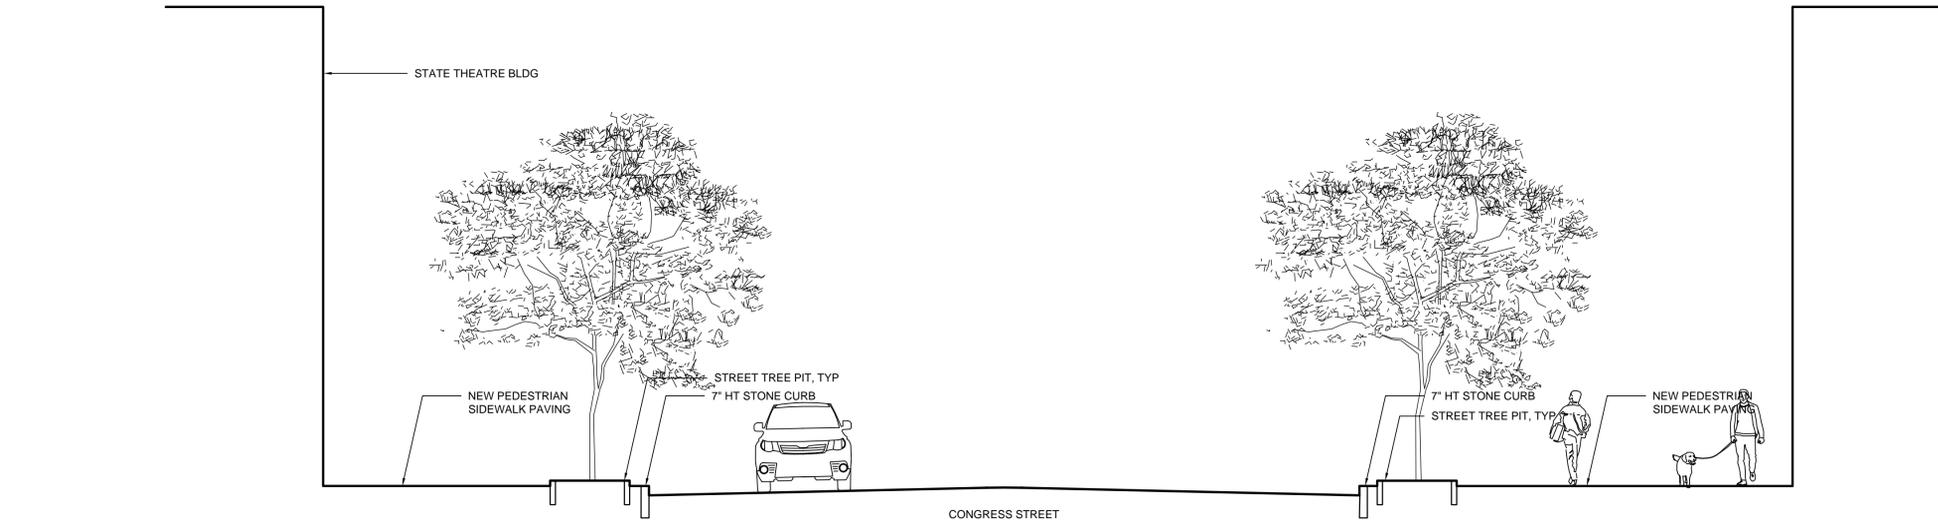


1 SECTION THROUGH CONGRESS STREET
SCALE: 3/16" = 1'-0"

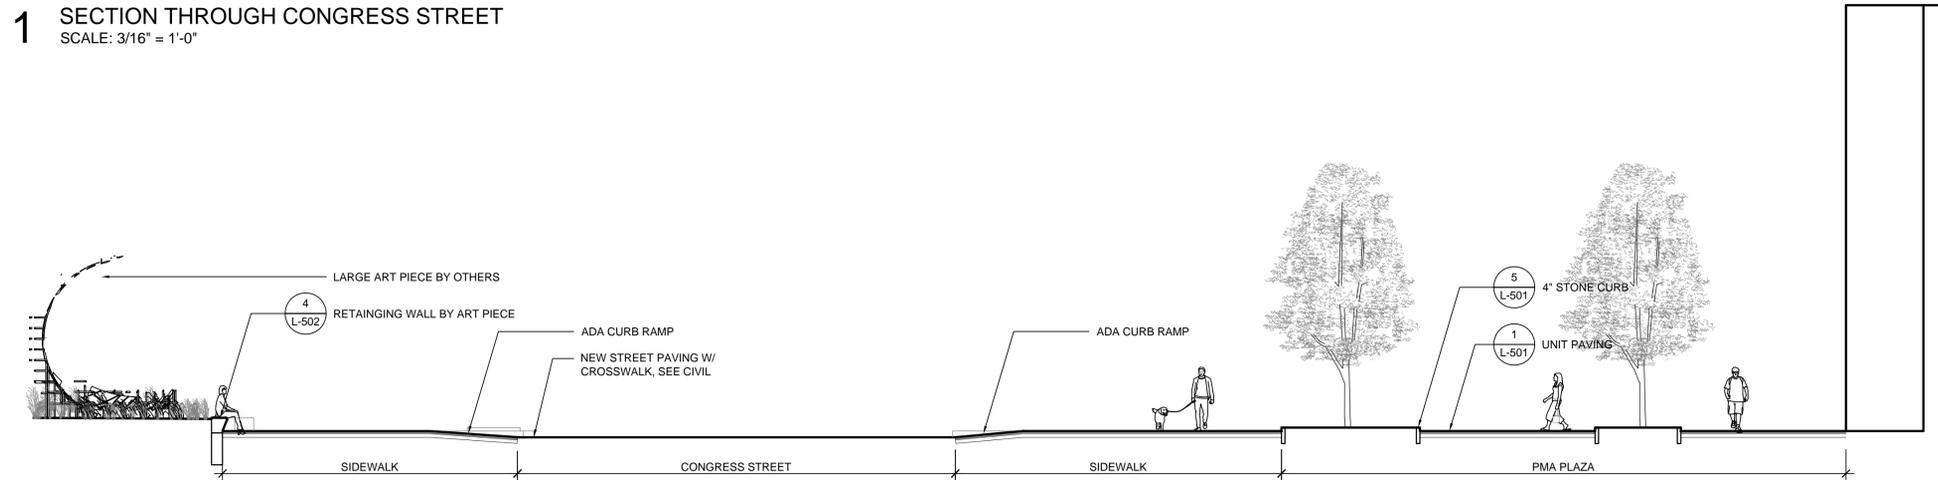


2 SECTION THROUGH PMA PLAZA
SCALE: 1/8" = 1'-0"

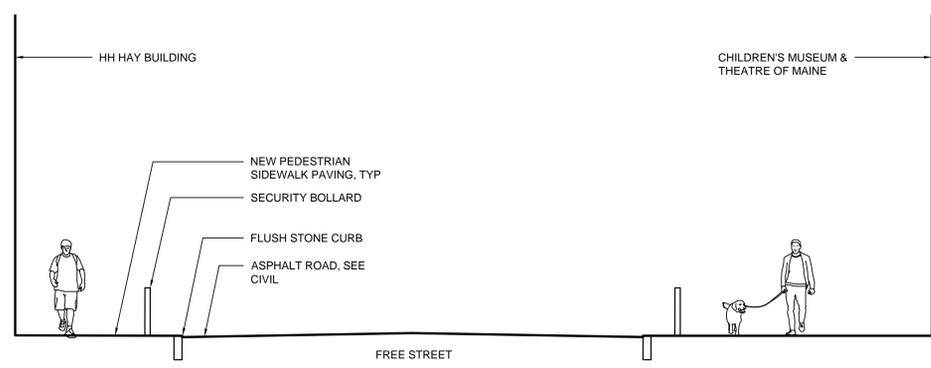


3 SECTION THROUGH FREE STREET
SCALE: 3/16" = 1'-0"

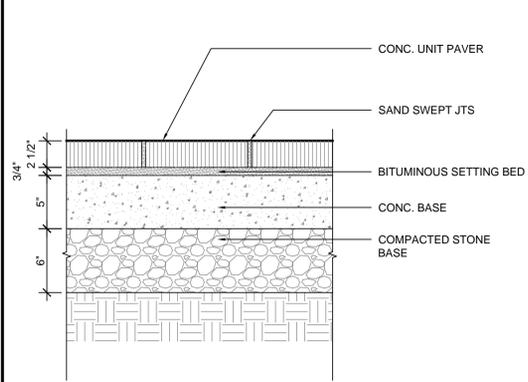


1 CONC. UNIT PAVERS - SECTION
SCALE: 1 1/2" = 1'-0"

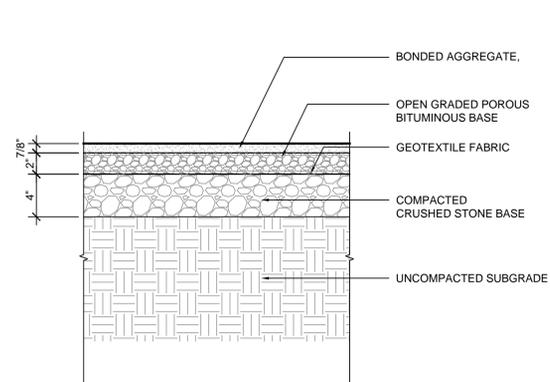


2 PERMEABLE BONDED AGGREGATE - SECTION
SCALE: 1 1/2" = 1'-0"

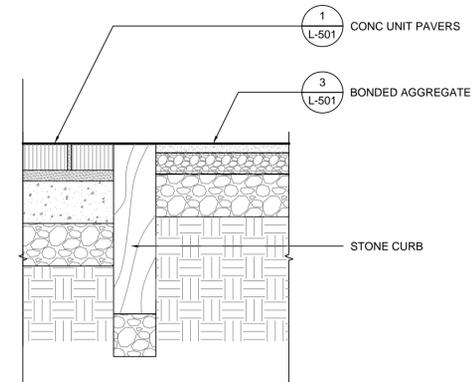


3 STONE CURB AT BONDED AGGREGATE AND LAWN - SECTION
SCALE: 1 1/2" = 1'-0"

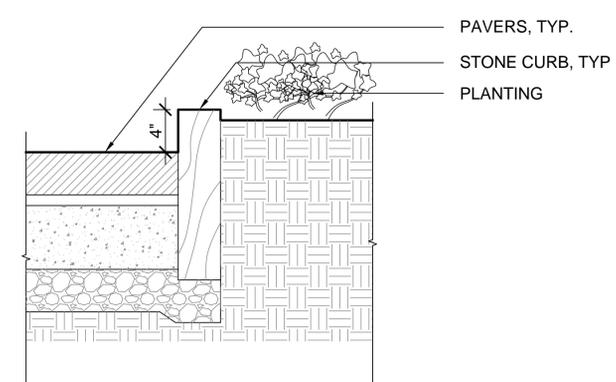


4 STONE CURB, TYP - SECTION
SCALE: 1 1/2" = 1'-0"

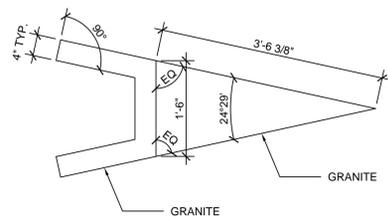


5 FLUSH CURB SMALL END - PLAN
SCALE: 3/4" = 1'-0"

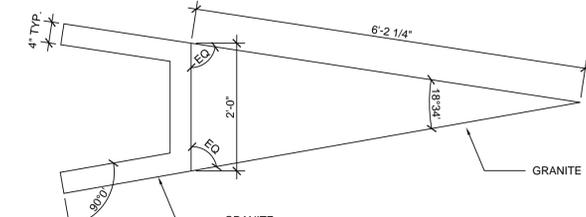

6 FLUSH CURB LARGE END - PLAN
SCALE: 3/4" = 1'-0"

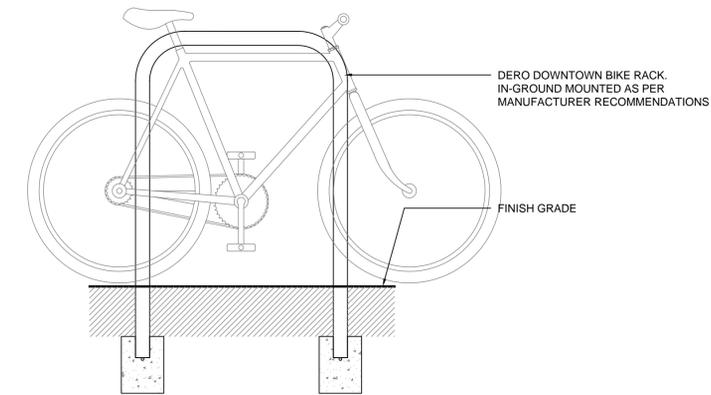

7 BIKE RACK, TYP - SECTION
SCALE: 1" = 1'-0"

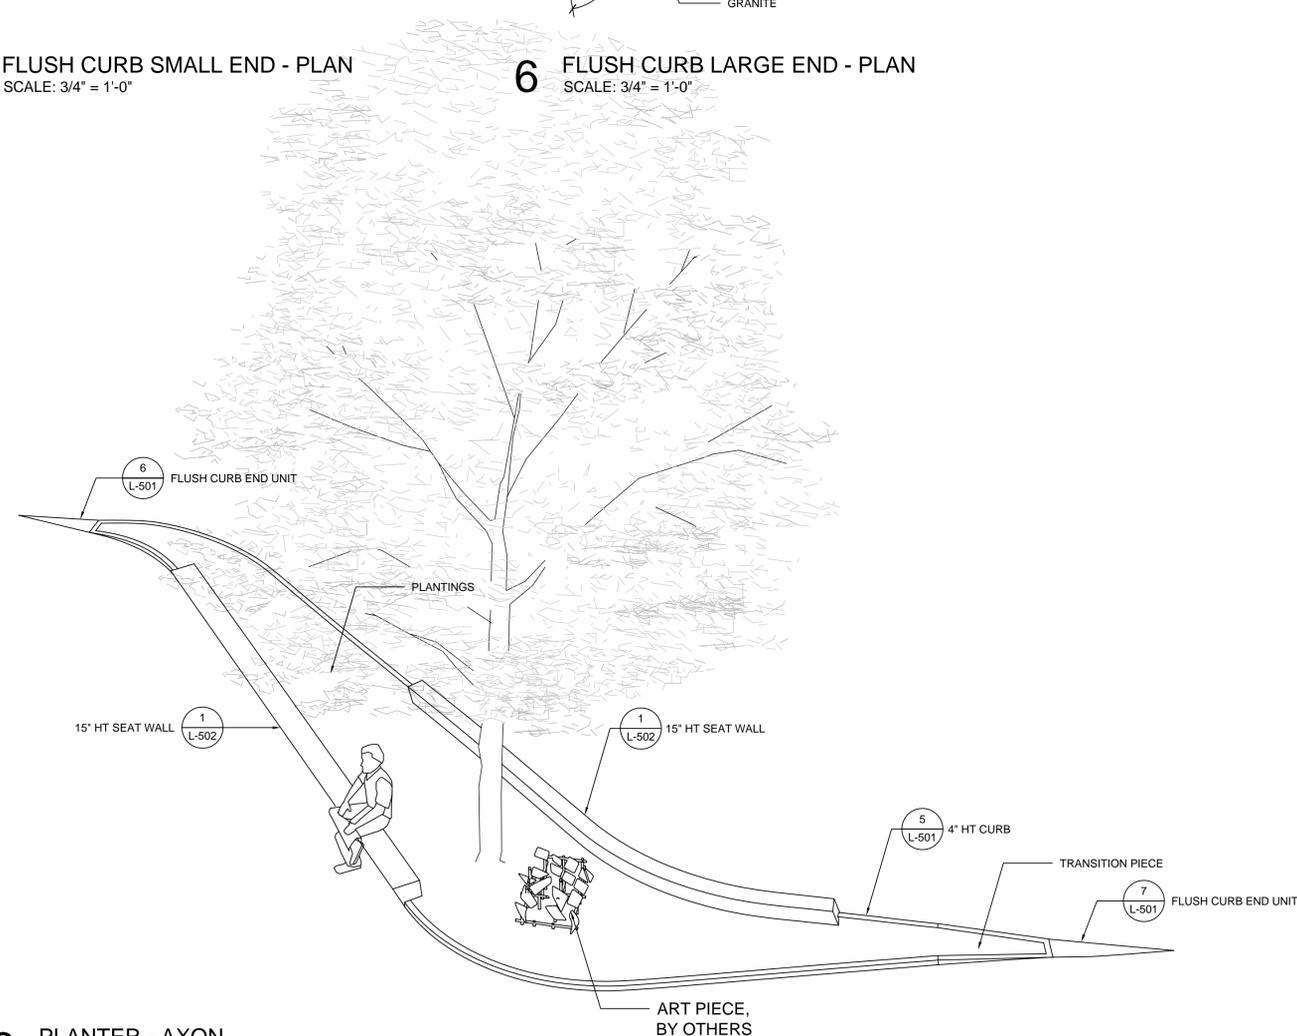

8 PLANTER - AXON
N.T.S.

CONGRESS SQUARE
PORTLAND, ME

CITY OF PORTLAND, MAINE

LANDSCAPE ARCHITECT



WALLACE ROBERTS & TODD, LLC

1700 MARKET STREET, SUITE 2800

215.732.5215
WRTDESIGN.COM

CONSULTANTS

CIVIL ENGINEERING

SEBAGO TECHNICS
75 JOHN ROBERTS RD, SUITE 1A
SOUTH PORTLAND ME, 04106
207.200.2100

MEP ENGINEER AND STREET LIGHTING

BENNET ENGINEERING
7 BENNET RD, P.O. BOX 297
FREEPORT, ME 04032
207.865.9475

URBAN HORTICULTURE

PATRICK CULLINA
894 6TH AVE, 5TH FLOOR
NEW YORK, NY 10001
718.288.8661

SITE LIGHTING

TILLET LIGHTING
15 MAIDEN LN, SUITE 508
NEW YORK, NY 10038
211.766.0144

WATER FEATURE DESIGN

DELTA FOUNTAINS
11494 COLUMBIA PARK DR. W., SUITE 4
JACKSONVILLE, FL 32258
904.886.9030

COST ESTIMATING

VJ ASSOCIATES
35 HIGHLAND CIRCLE, SUITE 2800
NEEDHAM, ME 02949
781.444.8200

KEY PLAN



ISSUE

REV #	DATE	DESCRIPTION
1	03/12/18	50% DESIGN DEVELOPMENT

SEALS

50% DESIGN DEVELOPMENT - NOT FOR CONSTRUCTION

COPYRIGHT © 2018 - Wallace Roberts & Todd, LLC - ALL RIGHTS RESERVED - All ideas, designs, arrangements and plans indicated or represented by this drawing and written material appearing herein constitute the original and unpublished work of Wallace Roberts & Todd, LLC and the same may not be duplicated, used or disclosed to any person, firm or corporation for any purpose whatsoever without the written consent of the architect.

JOB #	DRAWN BY	KP
DATE	CHECKED BY	MC
SCALE	AS NOTED	

DRAWING TITLE
SITE DETAILS

DRAWING #

L-501




REV #	DATE	DESCRIPTION
1	03/12/18	50% DESIGN DEVELOPMENT

50% DESIGN DEVELOPMENT - NOT FOR CONSTRUCTION


COPYRIGHT © 2018 - Wallace Roberts & Todd, LLC - ALL RIGHTS RESERVED - All ideas, designs, arrangements and plans indicated or represented by this drawing and written material appearing herein constitute the original and unpublished work of Wallace Roberts & Todd, LLC and the same may not be duplicated, used or disclosed to any person, firm or corporation for any purpose whatsoever without the written consent of the architect.

JOB #	DRAWN BY	KP
DATE	CHECKED BY	MC
SCALE	AS NOTED	


DRAWING TITLE
SITE DETAILS

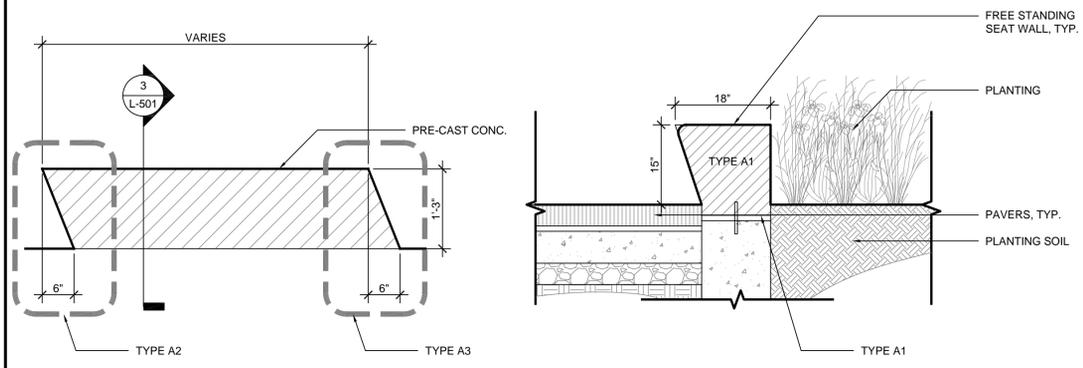


1 BENCH - ELEVATION
SCALE: 3/4" = 1'-0"

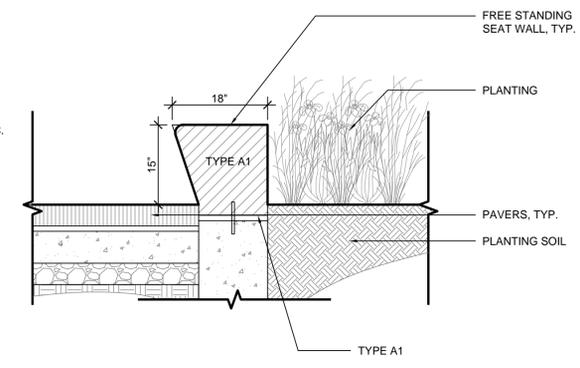


2 SEAT WALL, TYP - SECTION
SCALE: 3/4" = 1'-0"

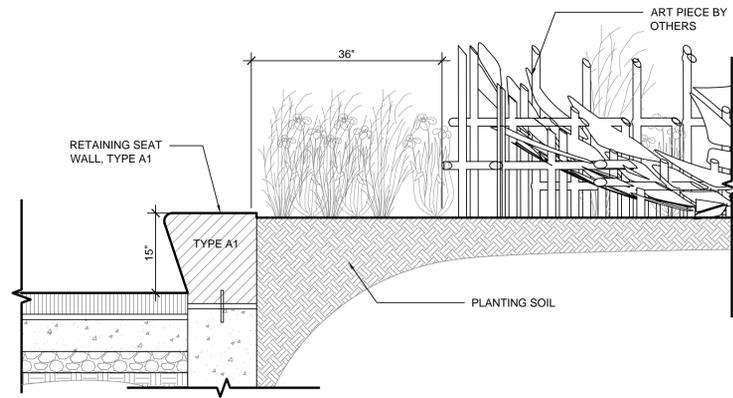


4 SEAT WALL AT ART PIECE - SECTION
SCALE: 3/4" = 1'-0"

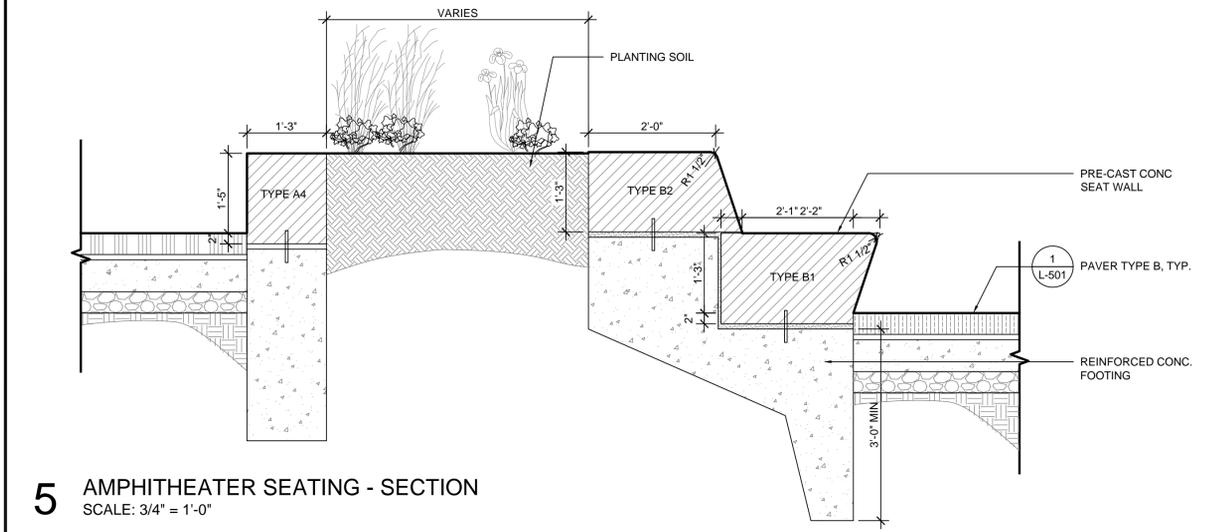


5 AMPHITHEATER SEATING - SECTION
SCALE: 3/4" = 1'-0"

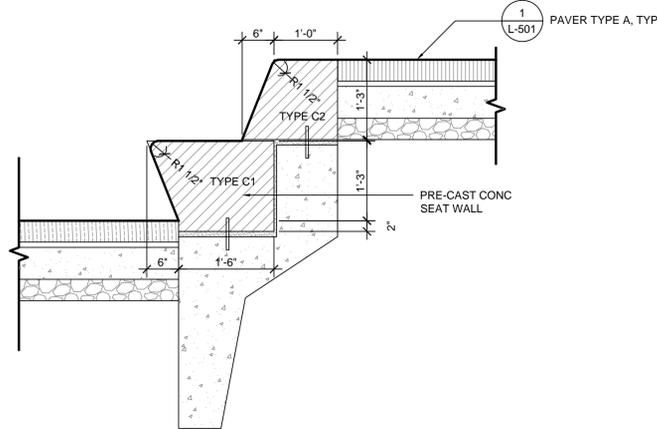


6 EDGE AT STAGE AND PLAZA - SECTION
SCALE: 3/4" = 1'-0"

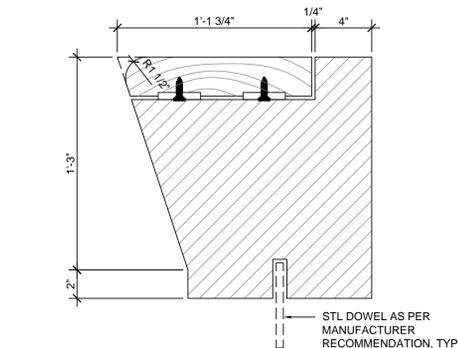


7 PRE-CAST CONC. BENCH - TYPE A1 WITH WOOD - SECTION

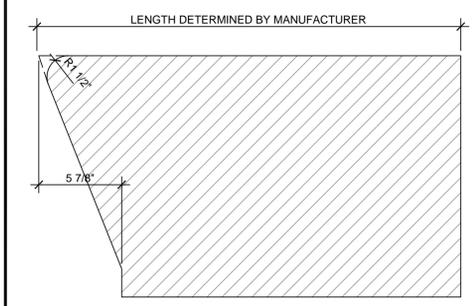


8 PRE-CAST CONC. BENCH - TYPE A2 - ELEVATION

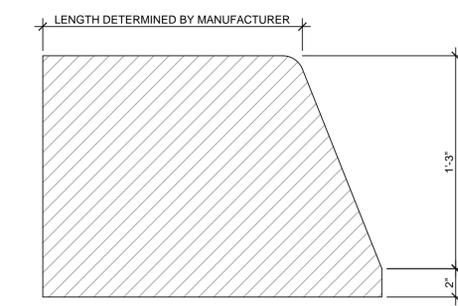


9 PRE-CAST CONC. BENCH - TYPE A3 - ELEVATION

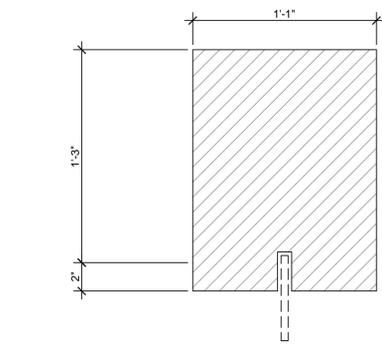


10 PRE-CAST CONC. BENCH - TYPE A4 - SECTION

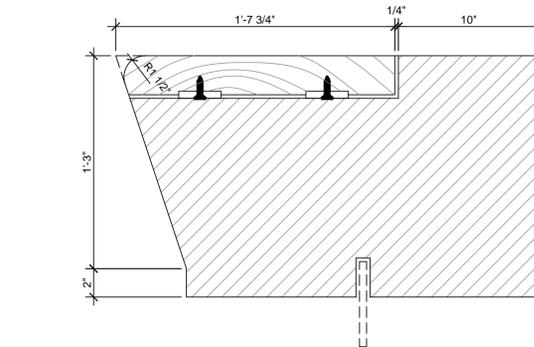


11 PRE-CAST CONC. BENCH - TYPE B1 SECTION

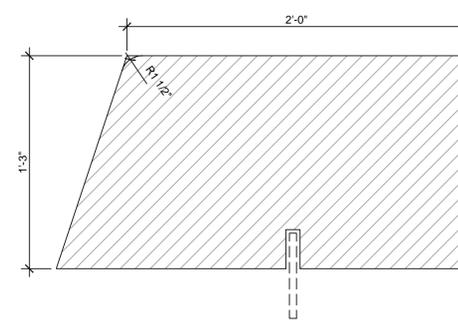

12 PRE-CAST CONC. BENCH - TYPE B2 SECTION

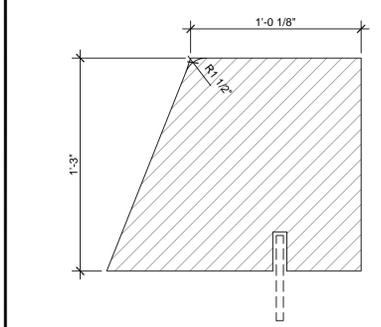


13 PRE-CAST CONC. BENCH - TYPE C2 SECTION

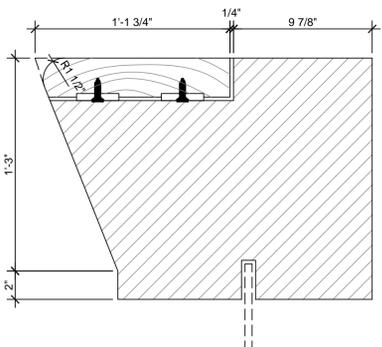


14 PRE-CAST CONC. BENCH - TYPE C1 SECTION


TYPE	DESCRIPTION	QT
A1	TYPICAL MIDDLE	
A2	TYPICAL LEFT SIDE	
A3	TYPICAL RIGHT SIDE	
A4	TYPICAL STRAIGHT	
B1	AMPHITHEATER BOTTOM	
B2	AMPHITHEATER TOP	
C1	STAGE BOTTOM	
C2	STAGE TOP	

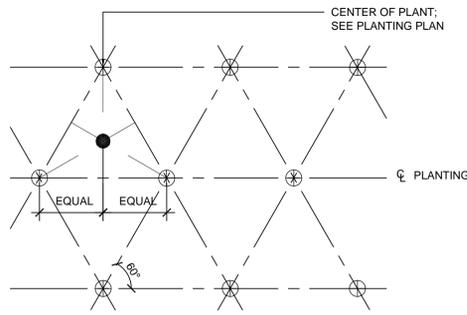


1 PERENNIAL / ORNAMENTAL GRASS PLANTING PLAN, TYP
N.T.S.

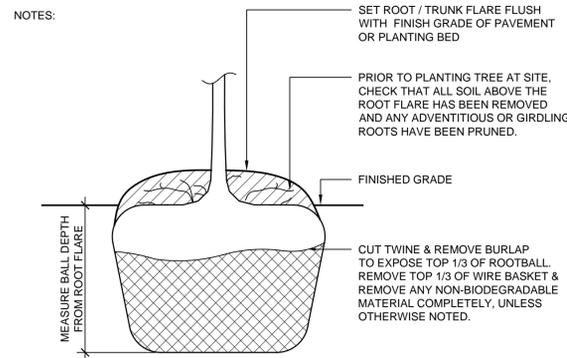


2 ROOT BALL PREPARATION, TYP
N.T.S.

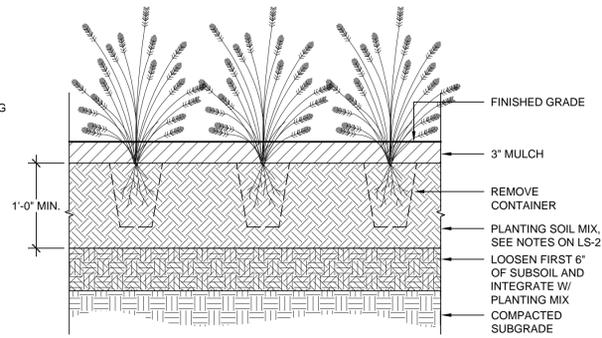


3 PERENNIAL / ORNAMENTAL GRASS PLANTING
SCALE: 1" = 1'-0"

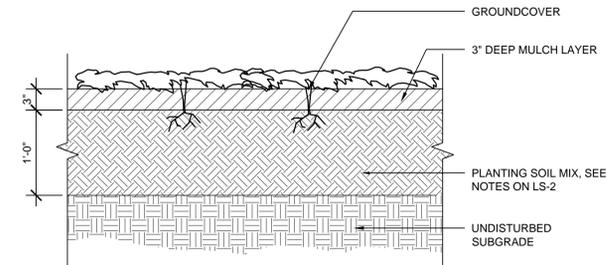

4 GROUNDCOVER / FERNS PLANTING, TYP
SCALE: 1" = 1'-0"

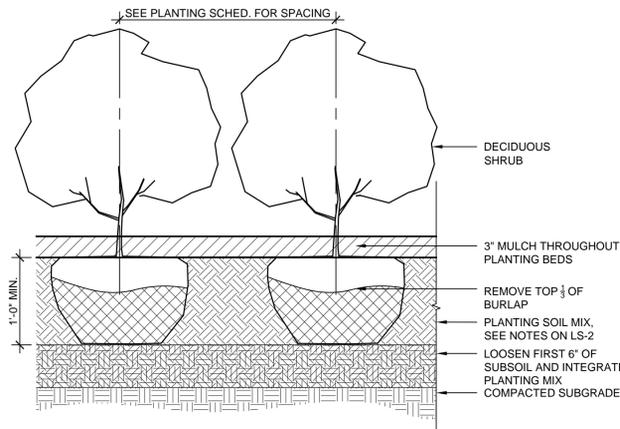

4 SHRUB PLANTING, TYP
N.T.S.

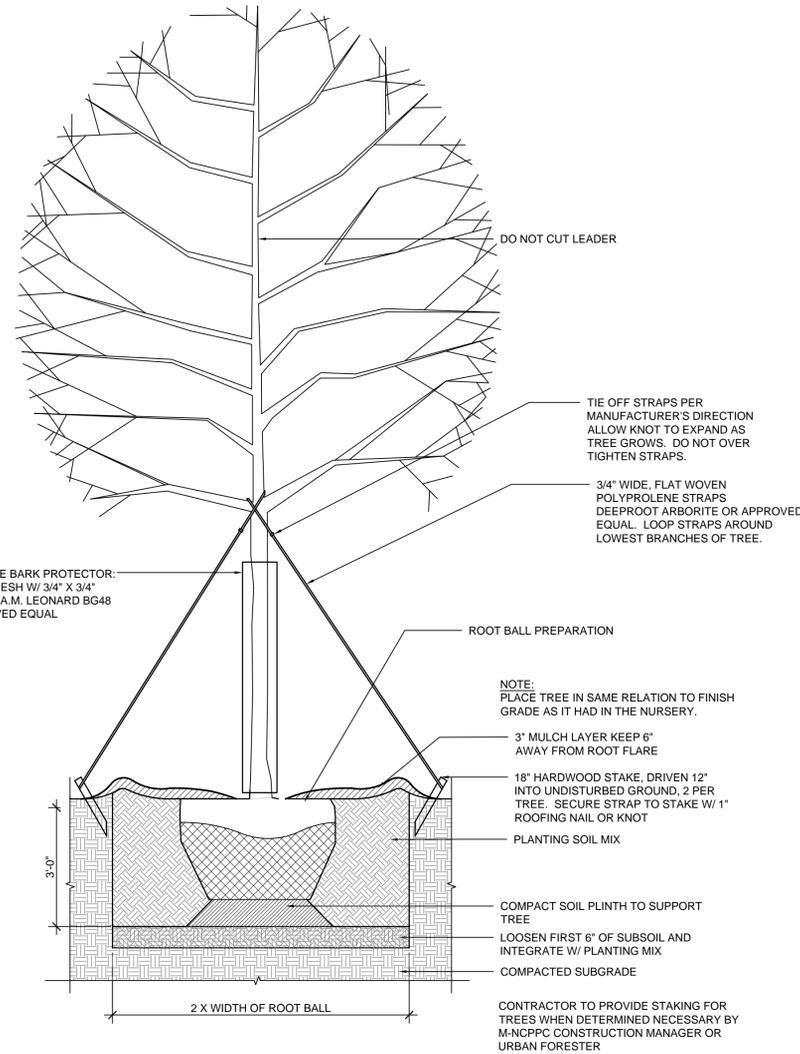

5 TREE PLANTING IN PLANTING BED, TYP
SCALE: 1/2" = 1'-0"

CONGRESS SQUARE
PORTLAND, ME

CITY OF PORTLAND, MAINE

LANDSCAPE ARCHITECT



WALLACE ROBERTS & TODD, LLC

1700 MARKET STREET, SUITE 2800

215.732.5215
WRTDESIGN.COM

CONSULTANTS

CIVIL ENGINEERING
SEBAGO TECHNICS
75 JOHN ROBERTS RD, SUITE 1A
SOUTH PORTLAND ME, 04106
207.200.2100

MEP ENGINEER AND STREET LIGHTING
BENNET ENGINEERING
7 BENNET RD, P.O. BOX 297
FREEPORT, ME 04032
207.865.9475

URBAN HORTICULTURE
PATRICK CULLINA
894 6TH AVE, 5TH FLOOR
NEW YORK, NY 10001
718.288.8661

SITE LIGHTING
TILLETT LIGHTING
15 MAIDEN LN, SUITE 508
NEW YORK, NY 10038
211.766.0144

WATER FEATURE DESIGN
DELTA FOUNTAINS
11494 COLUMBIA PARK DR. W., SUITE 4
JACKSONVILLE, FL 32258
904.886.9030

COST ESTIMATING
VJ ASSOCIATES
35 HIGHLAND CIRCLE, SUITE 2800
NEEDHAM, ME 02949
781.444.8200

KEY PLAN



ISSUE

REV #	DATE	DESCRIPTION
1	03/12/18	50% DESIGN DEVELOPMENT

SEALS

50% DESIGN DEVELOPMENT - NOT FOR CONSTRUCTION

COPYRIGHT © 2018 - Wallace Roberts & Todd, LLC - ALL RIGHTS RESERVED - All ideas, designs, arrangements and plans indicated or represented by this drawing and written material appearing herein constitute the original and unpublished work of Wallace Roberts & Todd, LLC and the same may not be duplicated, used or disclosed to any person, firm or corporation for any purpose whatsoever without the written consent of the architect.

JOB #	DRAWN BY	KP
DATE	CHECKED BY	MC
SCALE	AS NOTED	

DRAWING TITLE
PLANTING DETAILS

DRAWING #
L-600



CONGRESS SQUARE
PORTLAND, ME

CITY OF PORTLAND, MAINE

LANDSCAPE ARCHITECT



WALLACE ROBERTS & TODD, LLC
1700 MARKET STREET, SUITE 2800

215.732.5215
WRTDESIGN.COM

CONSULTANTS

CIVIL ENGINEERING
SEBAGO TECHNICS
75 JOHN ROBERTS RD, SUITE 1A
SOUTH PORTLAND ME, 04106
207.200.2100

MEP ENGINEER AND STREET LIGHTING
BENNETT ENGINEERING
7 BENNETT RD, P.O. BOX 297
FREEPORT, ME 04032
207.865.9475

URBAN HORTICULTURE
PATRICK CULLINA
894 6TH AVE, 5TH FLOOR
NEW YORK, NY 10001
718.288.8661

SITE LIGHTING
TILLET LIGHTING
15 MAIDEN LN, SUITE 508
NEW YORK, NY 10038
211.766.0144

WATER FEATURE DESIGN
DELTA FOUNTAINS
11494 COLUMBIA PARK DR. W., SUITE 4
JACKSONVILLE, FL 32258
904.886.9030

COST ESTIMATING
VJ ASSOCIATES
35 HIGHLAND CIRCLE, SUITE 2800
NEEDHAM, ME 02949
781.444.8200

KEY PLAN



ISSUE

REV #	DATE	DESCRIPTION

SEALS

**50% DESIGN
DEVELOPMENT - NOT
FOR CONSTRUCTION**

COPYRIGHT © 2018 - Wallace Roberts & Todd, LLC - ALL RIGHTS RESERVED - All ideas, designs, arrangements and plans indicated or represented by this drawing and written material appearing herein constitute the original and unreplicated work of Wallace Roberts & Todd, LLC and the same may not be duplicated, used or disclosed by any person, firm or corporation for any purpose whatsoever without the written consent of the architect.


JOB #	2882	DRAWN BY	JLC
DATE	03-08-18	CHECKED BY	WSB
SCALE	1" = 20'-0"		

DRAWING TITLE

EXISTING ELECTRICAL

DRAWING #


E-101

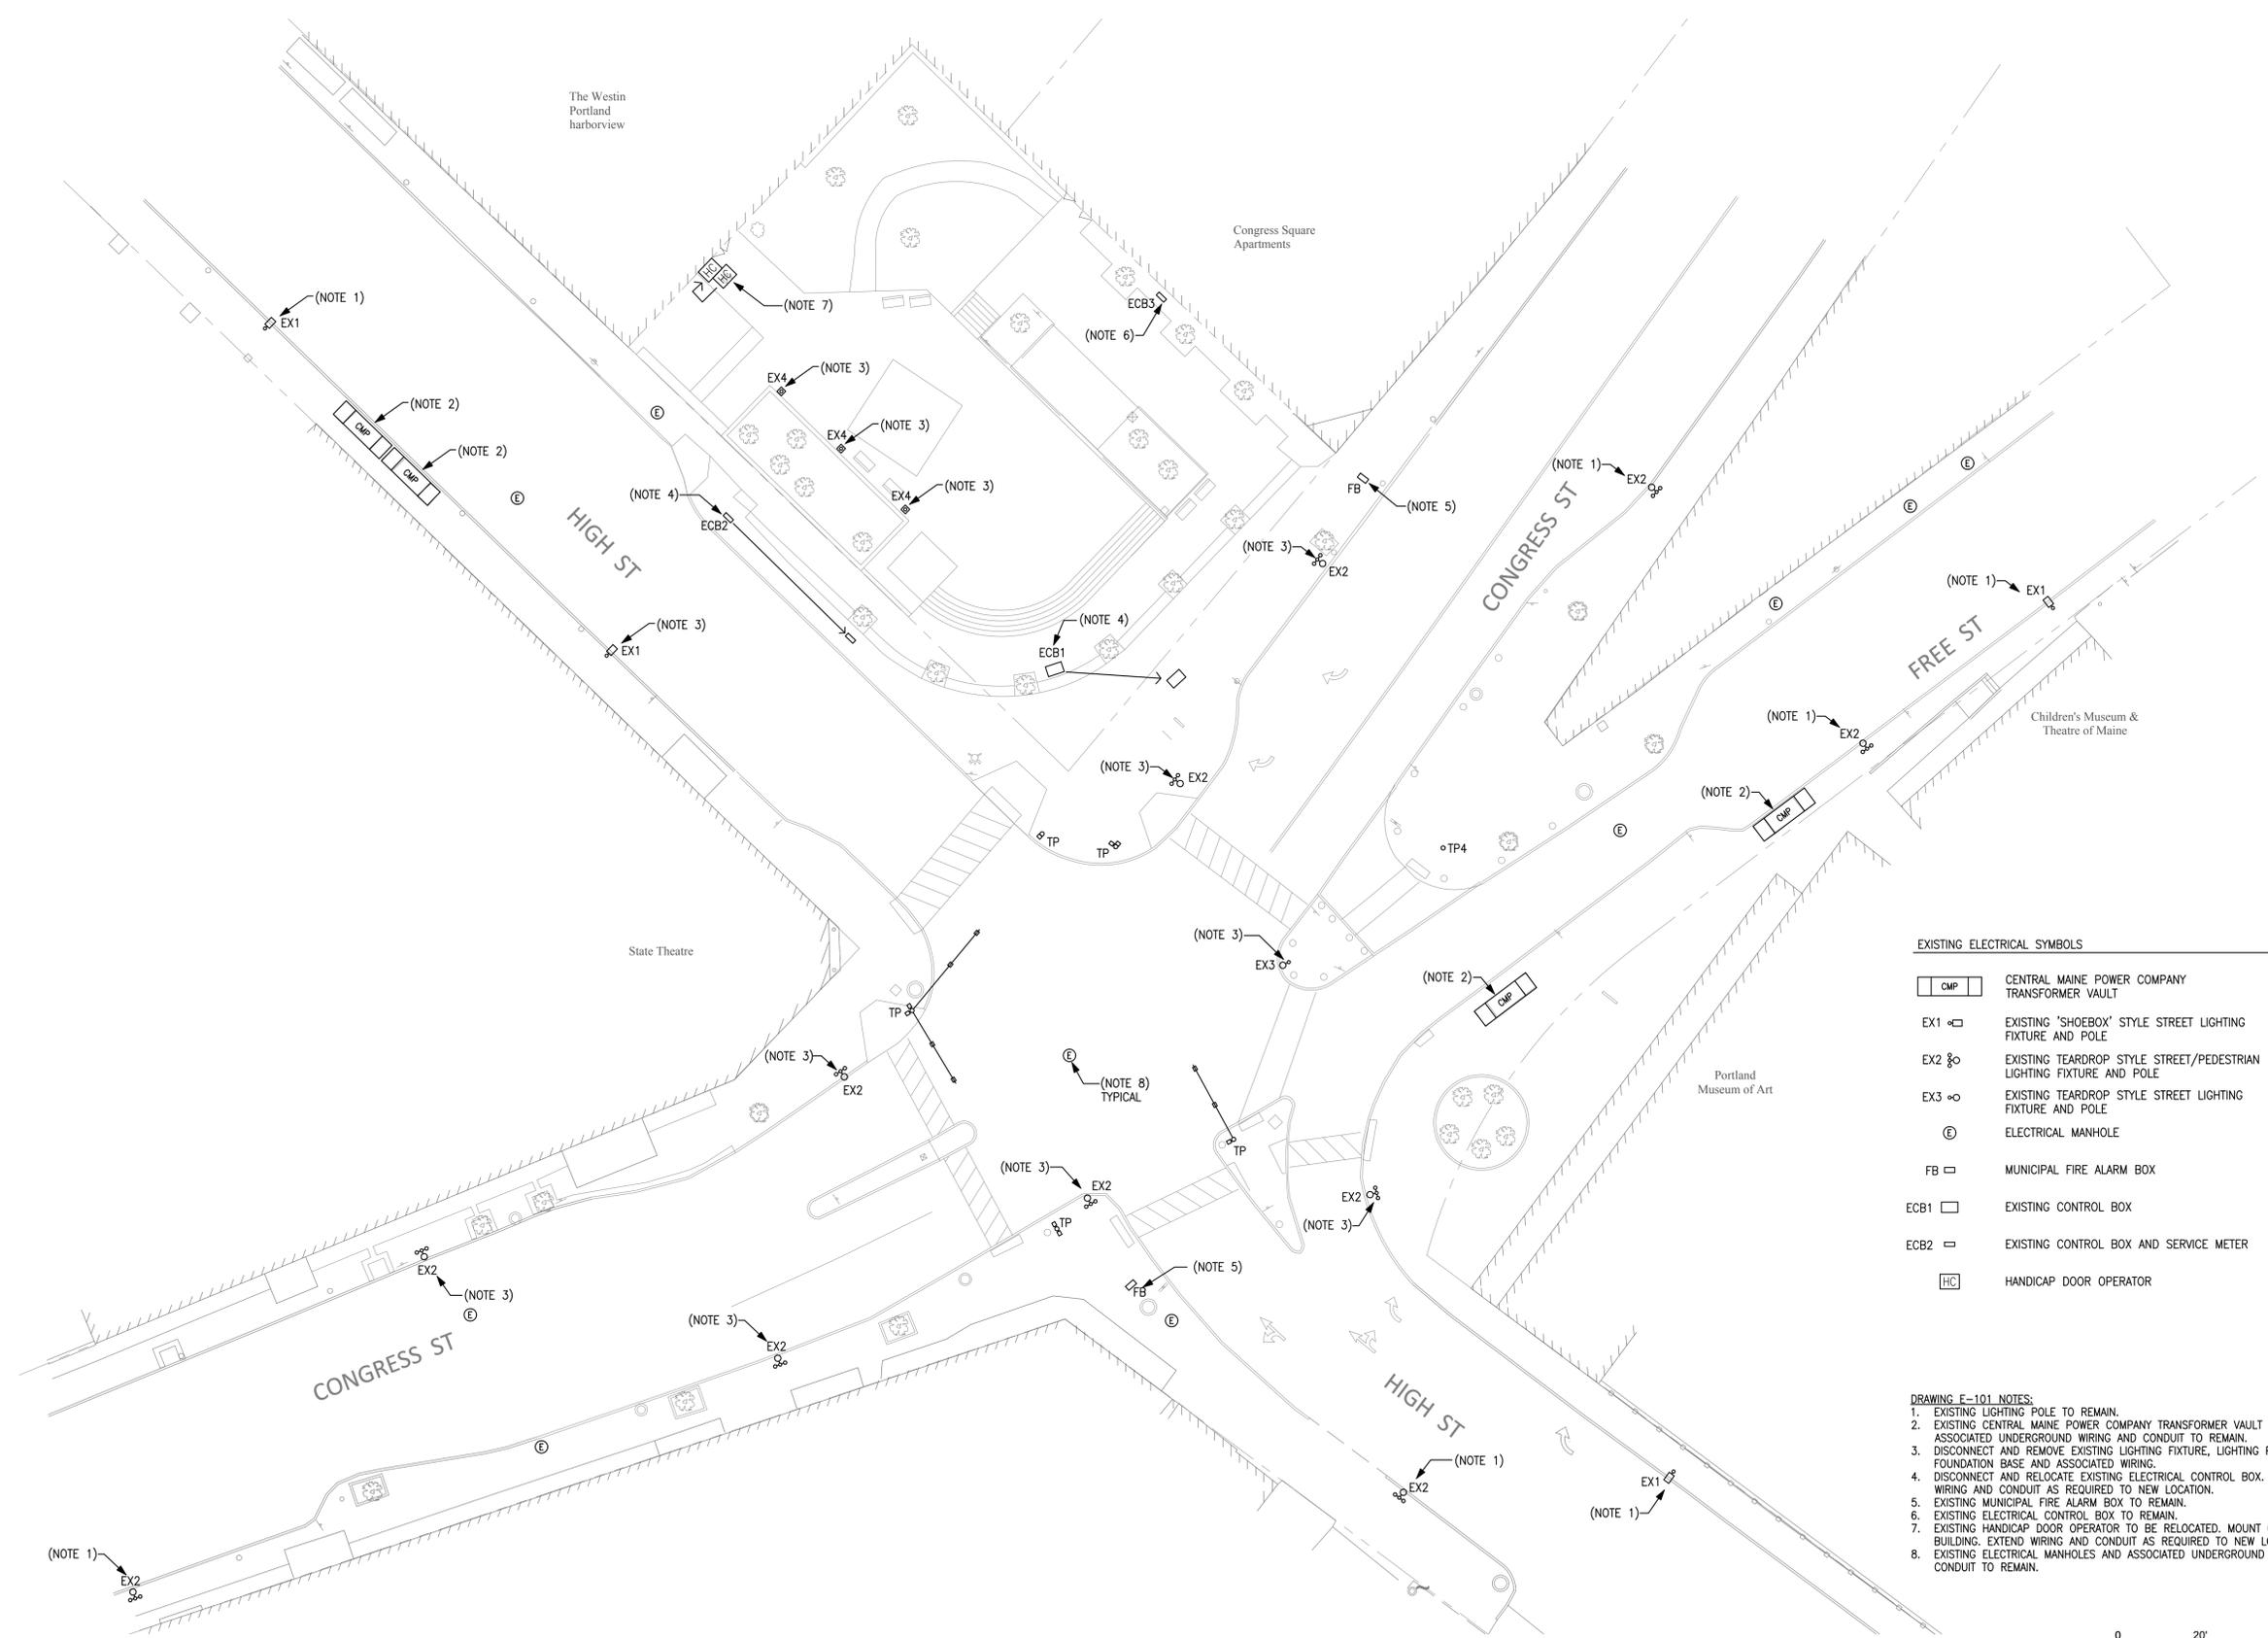

EXISTING ELECTRICAL SYMBOLS

- CENTRAL MAINE POWER COMPANY TRANSFORMER VAULT
- EX1 EXISTING 'SHOEBOX' STYLE STREET LIGHTING FIXTURE AND POLE
- EX2 EXISTING TEARDROP STYLE STREET/PEDESTRIAN LIGHTING FIXTURE AND POLE
- EX3 EXISTING TEARDROP STYLE STREET LIGHTING FIXTURE AND POLE
- ELECTRICAL MANHOLE
- FB MUNICIPAL FIRE ALARM BOX
- ECB1 EXISTING CONTROL BOX
- ECB2 EXISTING CONTROL BOX AND SERVICE METER
- HANDICAP DOOR OPERATOR

- DRAWING E-101 NOTES:
- EXISTING LIGHTING POLE TO REMAIN.
 - EXISTING CENTRAL MAINE POWER COMPANY TRANSFORMER VAULT AND ASSOCIATED UNDERGROUND WIRING AND CONDUIT TO REMAIN.
 - DISCONNECT AND REMOVE EXISTING LIGHTING FIXTURE, LIGHTING POLE, FOUNDATION BASE AND ASSOCIATED WIRING.
 - DISCONNECT AND RELOCATE EXISTING ELECTRICAL CONTROL BOX. EXTEND ALL WIRING AND CONDUIT AS REQUIRED TO NEW LOCATION.
 - EXISTING MUNICIPAL FIRE ALARM BOX TO REMAIN.
 - EXISTING ELECTRICAL CONTROL BOX TO REMAIN.
 - EXISTING HANDICAP DOOR OPERATOR TO BE RELOCATED. MOUNT ON SIDE OF BUILDING. EXTEND WIRING AND CONDUIT AS REQUIRED TO NEW LOCATION.
 - EXISTING ELECTRICAL MANHOLES AND ASSOCIATED UNDERGROUND WIRING AND CONDUIT TO REMAIN.

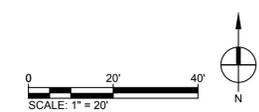



CONGRESS SQUARE
PORTLAND, ME

CITY OF PORTLAND, MAINE

LANDSCAPE ARCHITECT



WALLACE ROBERTS & TODD, LLC
1700 MARKET STREET, SUITE 2800

215.732.5215
WRIDESIGN.COM

CONSULTANTS

CIVIL ENGINEERING

SEBAGO TECHNICS
75 JOHN ROBERTS RD, SUITE 1A
SOUTH PORTLAND ME, 04106
207.200.2100

MEP ENGINEER AND STREET LIGHTING

BENNETT ENGINEERING
7 BENNETT RD, P.O. BOX 297
FREEPORT, ME 04032
207.865.9475

URBAN HORTICULTURE

PATRICK CULLINA
894 6TH AVE, 5TH FLOOR
NEW YORK, NY 10001
718.288.8661

SITE LIGHTING

TILLETT LIGHTING
15 MAIDEN LN, SUITE 508
NEW YORK, NY 10038
211.766.0144

WATER FEATURE DESIGN

DELTA FOUNTAINS
11494 COLUMBIA PARK DR. W., SUITE 4
JACKSONVILLE, FL 32258
904.886.9030

COST ESTIMATING

VJ ASSOCIATES
35 HIGHLAND CIRCLE, SUITE 2800
NEEDHAM, ME 02949
781.444.8200

KEY PLAN



ISSUE

REV #	DATE	DESCRIPTION

SEALS

**DESIGN DEVELOPMENT
- NOT FOR
CONSTRUCTION**

COPYRIGHT © 2018 - Wallace Roberts & Todd, LLC - ALL RIGHTS RESERVED - All ideas, designs, arrangements and plans indicated or represented by this drawing and written material appearing herein constitute the original and confidential work of Wallace Roberts & Todd, LLC and the same may not be duplicated, used or disclosed to any person, firm or corporation for any purpose whatsoever without the written consent of the architect.

JOB #	2882	DRAWN BY	JLC
DATE	03-08-18	CHECKED BY	WSB
SCALE	1" = 20'-0"		

DRAWING TITLE

PROPOSED ELECTRICAL

DRAWING #

E-102

