


- NOTES:**
1. SIGNS SHOWN ARE EASEL MOUNTED SIGNS.
  2. BUFFER AND TAPER LENGTH PER MDOT STD DETAIL 652(15)
  3. DRUM/CONE SPACING PER MDOT STD DETAIL 652(15)
  4. APPROACH SIGNS SPACING IS 100' BASED ON 30MPH.
  5. MINIMUM LANE WIDTH IS 11'.
  6. LENGTH OF LANE CLOSURE WILL BE KEPT TO A MINIMUM WHENEVER POSSIBLE.
  7. TEMPORARY WALKS, IF REQUIRED, WILL BE ADA COMPLIANT.


MATCH LINE -- SEE BELOW

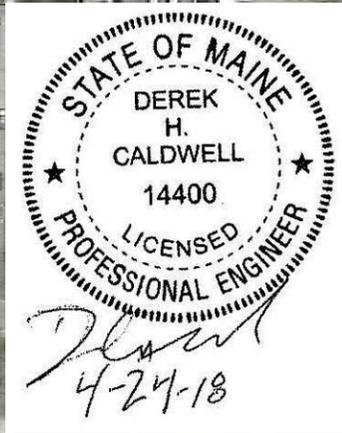

MATCH LINE -- SEE ABOVE


<b>BEDFORD STREET BID NO. 18056</b>		<b>Bedford Street - Work Area A Traffic Control Plan</b>		<b>FIGURE 8</b>		
Shaw Brothers Construction, Inc. 341 Mosher Road, P.O. Box 69 Gorham, Maine 04038 (207) 839-2552		DRAWN:	M.E.		DATE:	4/12/18
		DESIGNED:	-		SCALE:	1"=150'
		CHECKED:	-		FILE:	-
		FILE LOC:	-			



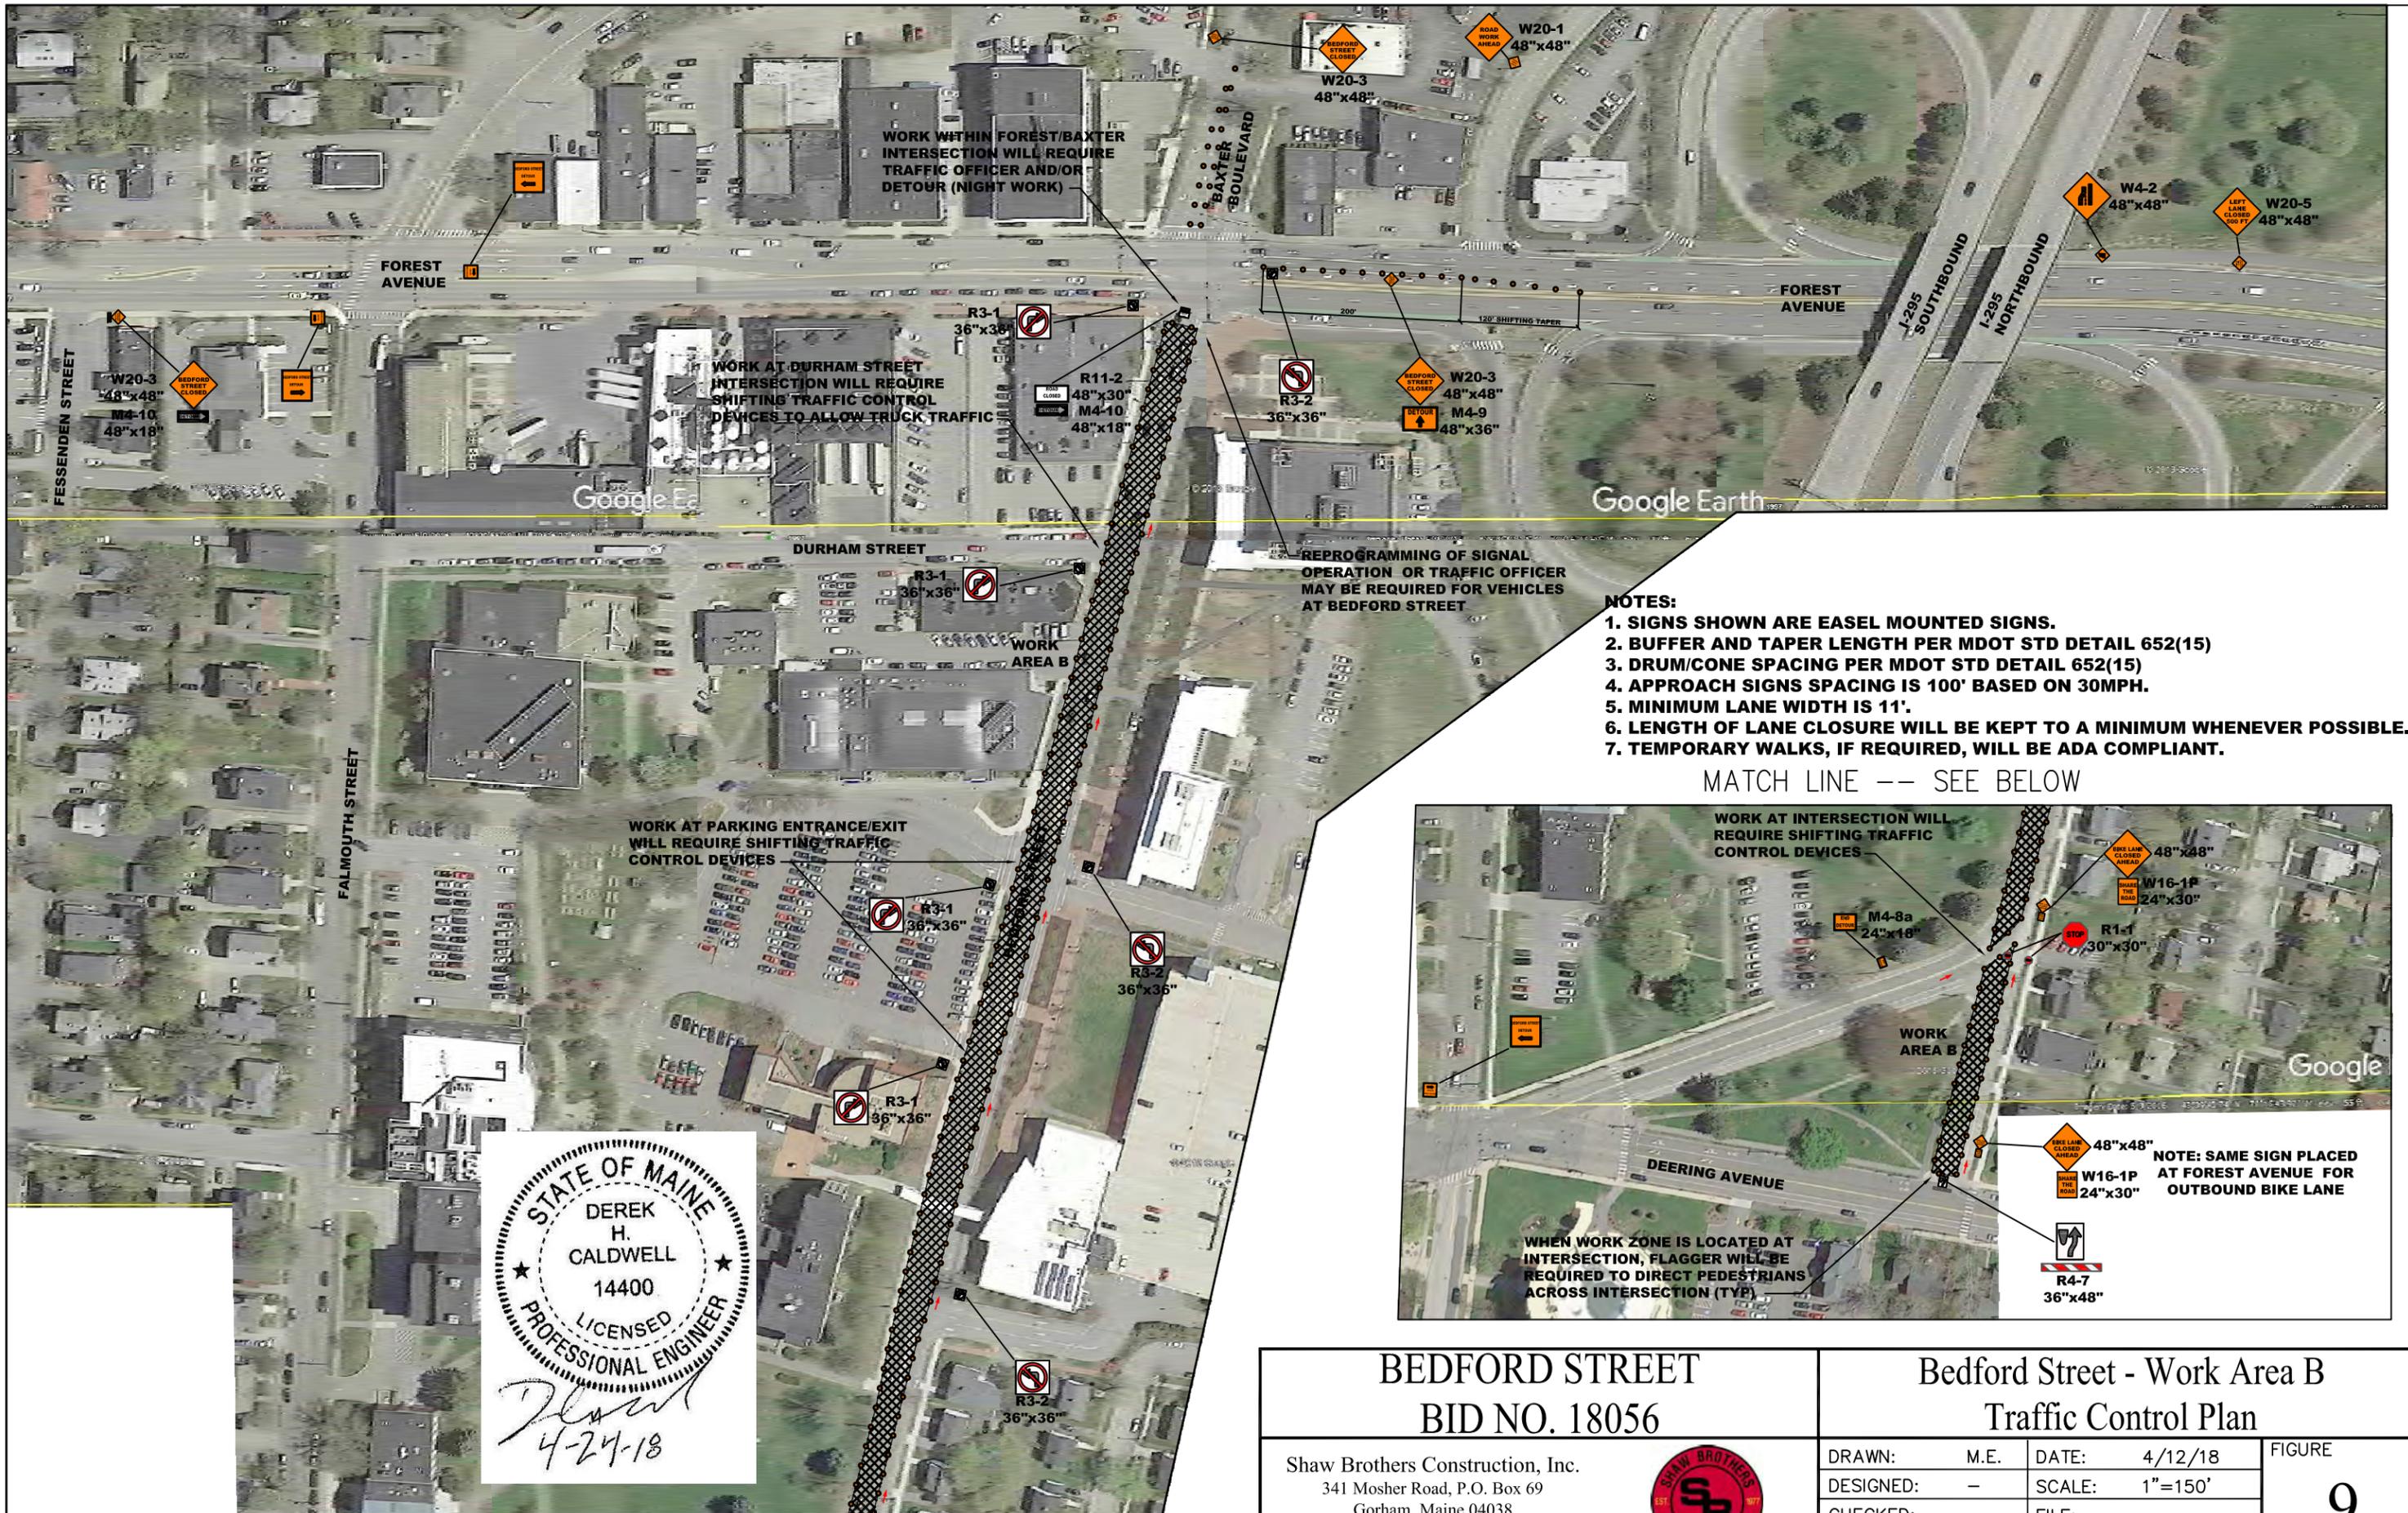

- NOTES:**
1. SIGNS SHOWN ARE EASEL MOUNTED SIGNS.
  2. BUFFER AND TAPER LENGTH PER MDOT STD DETAIL 652(15)
  3. DRUM/CONE SPACING PER MDOT STD DETAIL 652(15)
  4. APPROACH SIGNS SPACING IS 100' BASED ON 30MPH.
  5. MINIMUM LANE WIDTH IS 11'.
  6. LENGTH OF LANE CLOSURE WILL BE KEPT TO A MINIMUM WHENEVER POSSIBLE.
  7. TEMPORARY WALKS, IF REQUIRED, WILL BE ADA COMPLIANT.


MATCH LINE -- SEE BELOW

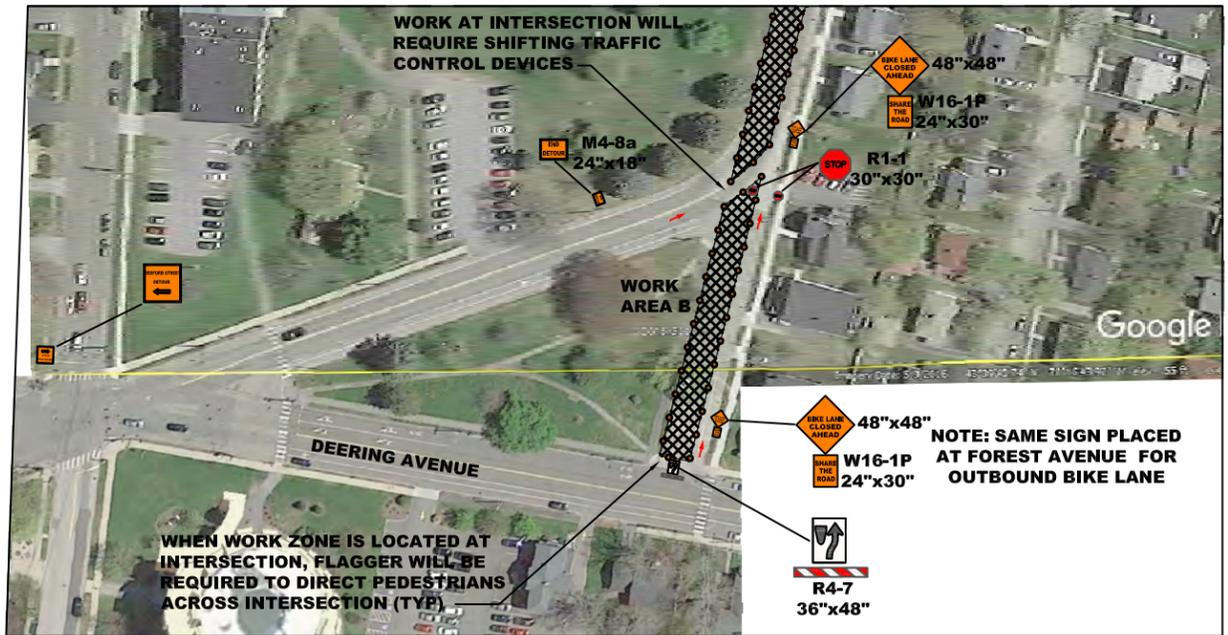

STATE OF MAINE  
 DEREK H. CALDWELL  
 14400  
 LICENSED PROFESSIONAL ENGINEER  
*Derek Caldwell*  
 4-24-18

MATCH LINE -- SEE ABOVE

<b>BEDFORD STREET BID NO. 18056</b>		<b>Bedford Street - Work Area B Traffic Control Plan</b>		<b>FIGURE 9</b>
Shaw Brothers Construction, Inc. 341 Mosher Road, P.O. Box 69 Gorham, Maine 04038 (207) 839-2552		DRAWN: M.E.	DATE: 4/12/18	
		DESIGNED: -	SCALE: 1"=150'	
		CHECKED: -	FILE: -	
		FILE LOC: -		

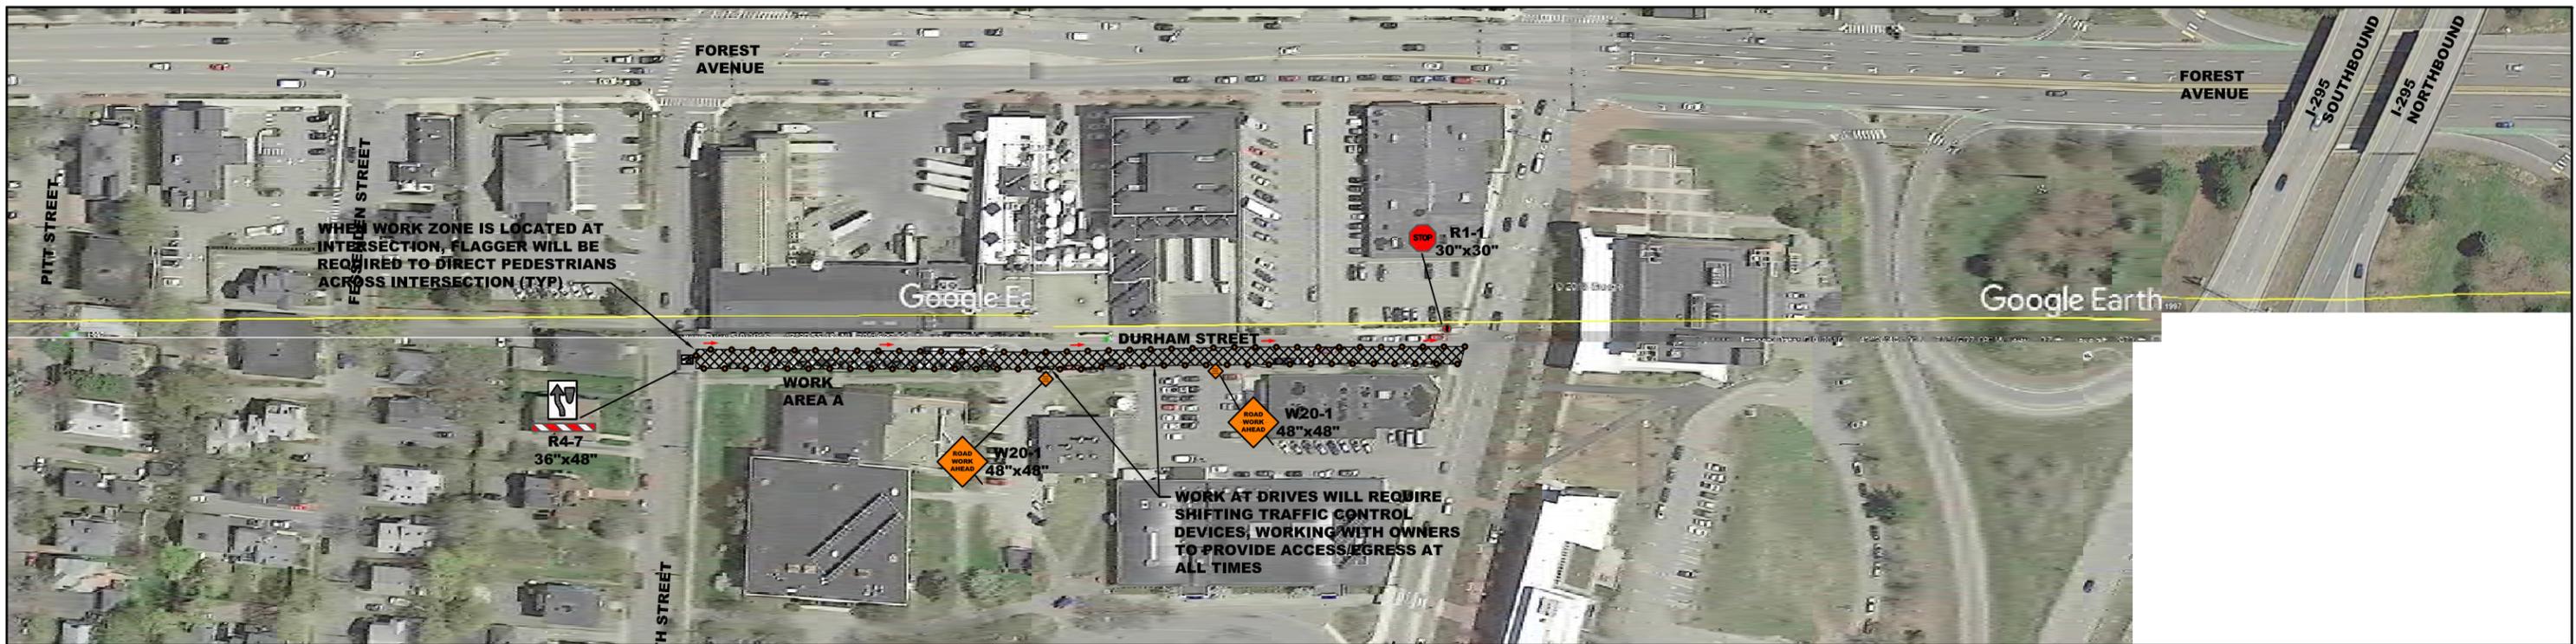

STATE OF MAINE  
 DEREK H. CALDWELL  
 14400  
 LICENSED PROFESSIONAL ENGINEER  
*Derek Caldwell*  
 4-24-18

- NOTES:**
1. SIGNS SHOWN ARE EASEL MOUNTED SIGNS.
  2. BUFFER AND TAPER LENGTH PER MDOT STD DETAIL 652(15)
  3. DRUM/CONE SPACING PER MDOT STD DETAIL 652(15)
  4. APPROACH SIGNS SPACING IS 100' BASED ON 30MPH.
  5. MINIMUM LANE WIDTH IS 11'.
  6. LENGTH OF LANE CLOSURE WILL BE KEPT TO A MINIMUM WHENEVER POSSIBLE.
  7. TEMPORARY WALKS, IF REQUIRED, WILL BE ADA COMPLIANT.

<b>BEDFORD STREET BID NO. 18056</b>		<b>Durham Street - Work Area A &amp; B Traffic Control Plan</b>	
Shaw Brothers Construction, Inc. 341 Mosher Road, P.O. Box 69 Gorham, Maine 04038 (207) 839-2552		DRAWN: M.E.	DATE: 4/12/18
		DESIGNED: -	SCALE: 1"=150'
		CHECKED: -	FILE: -
		FILE LOC: -	
			FIGURE <h1 style="margin: 0;">10</h1>